


DISCLAIMER:
 TODD ARCHITECTS CONFIRM THAT RECIPIENTS CAN ONLY RELY ON APPROVED CONTROLLED DOCUMENT FORMATS IN CONSTRUCTION PROJECTS. CONTROLLED DOCUMENT FORMATS INCLUDE ORIGINAL HARD COPY DRAWINGS ISSUED BY TODD ARCHITECTS, OR IMPORTED PDF/IMG IMAGES OF DRAWINGS RECEIVED FROM TODD ARCHITECTS. TODD ARCHITECTS CANNOT GUARANTEE THE ACCURACY OF DRAWINGS, USED IN AN UNCONTROLLED DOCUMENT FORMAT WHICH MAY BE ALTERED OR MISINTERPRETED AS A RESULT OF HUMAN ERROR ON THE PART OF THE RECIPIENT OR AS A RESULT OF THE INCOMPATIBILITY OF COMPUTER SYSTEMS WHEN OPENING OR PRINTING COMPUTER AIDED DRAWINGS. UNCONTROLLED DOCUMENT FORMATS INCLUDE COMPUTER AIDED DESIGN FILES, PRINTS WHICH HAVE BEEN CREATED BY THE RECIPIENT FROM NON-CONTROLLED FILE FORMATS, PHOTOCOPIES OF ORIGINAL HARD COPY DRAWINGS FROM TODD ARCHITECTS, DRAFT DRAWINGS SUPPLIED BY TODD ARCHITECTS FOR INFORMATION PURPOSES ONLY. TODD ARCHITECTS ACCEPT NO RESPONSIBILITY FOR ANY LOSS OR DAMAGE ARISING AS A RESULT OF RELIANCE BY THE RECIPIENT OR ANY THIRD PARTY ON UNCONTROLLED DOCUMENT FORMATS, RELIANCE UPON WHICH WILL BE ENTIRELY AT THE RISK OF THE RECIPIENT.
 CONTRACTORS ARE RESPONSIBLE FOR THE VERIFICATION OF ALL DIMENSIONS ON SITE AND THE ARCHITECT IS TO BE INFORMED OF ANY DISCREPANCY, USE FIGURED DIMENSIONS ONLY.

KEY
 ■ BUILDINGS TO BE REMOVED

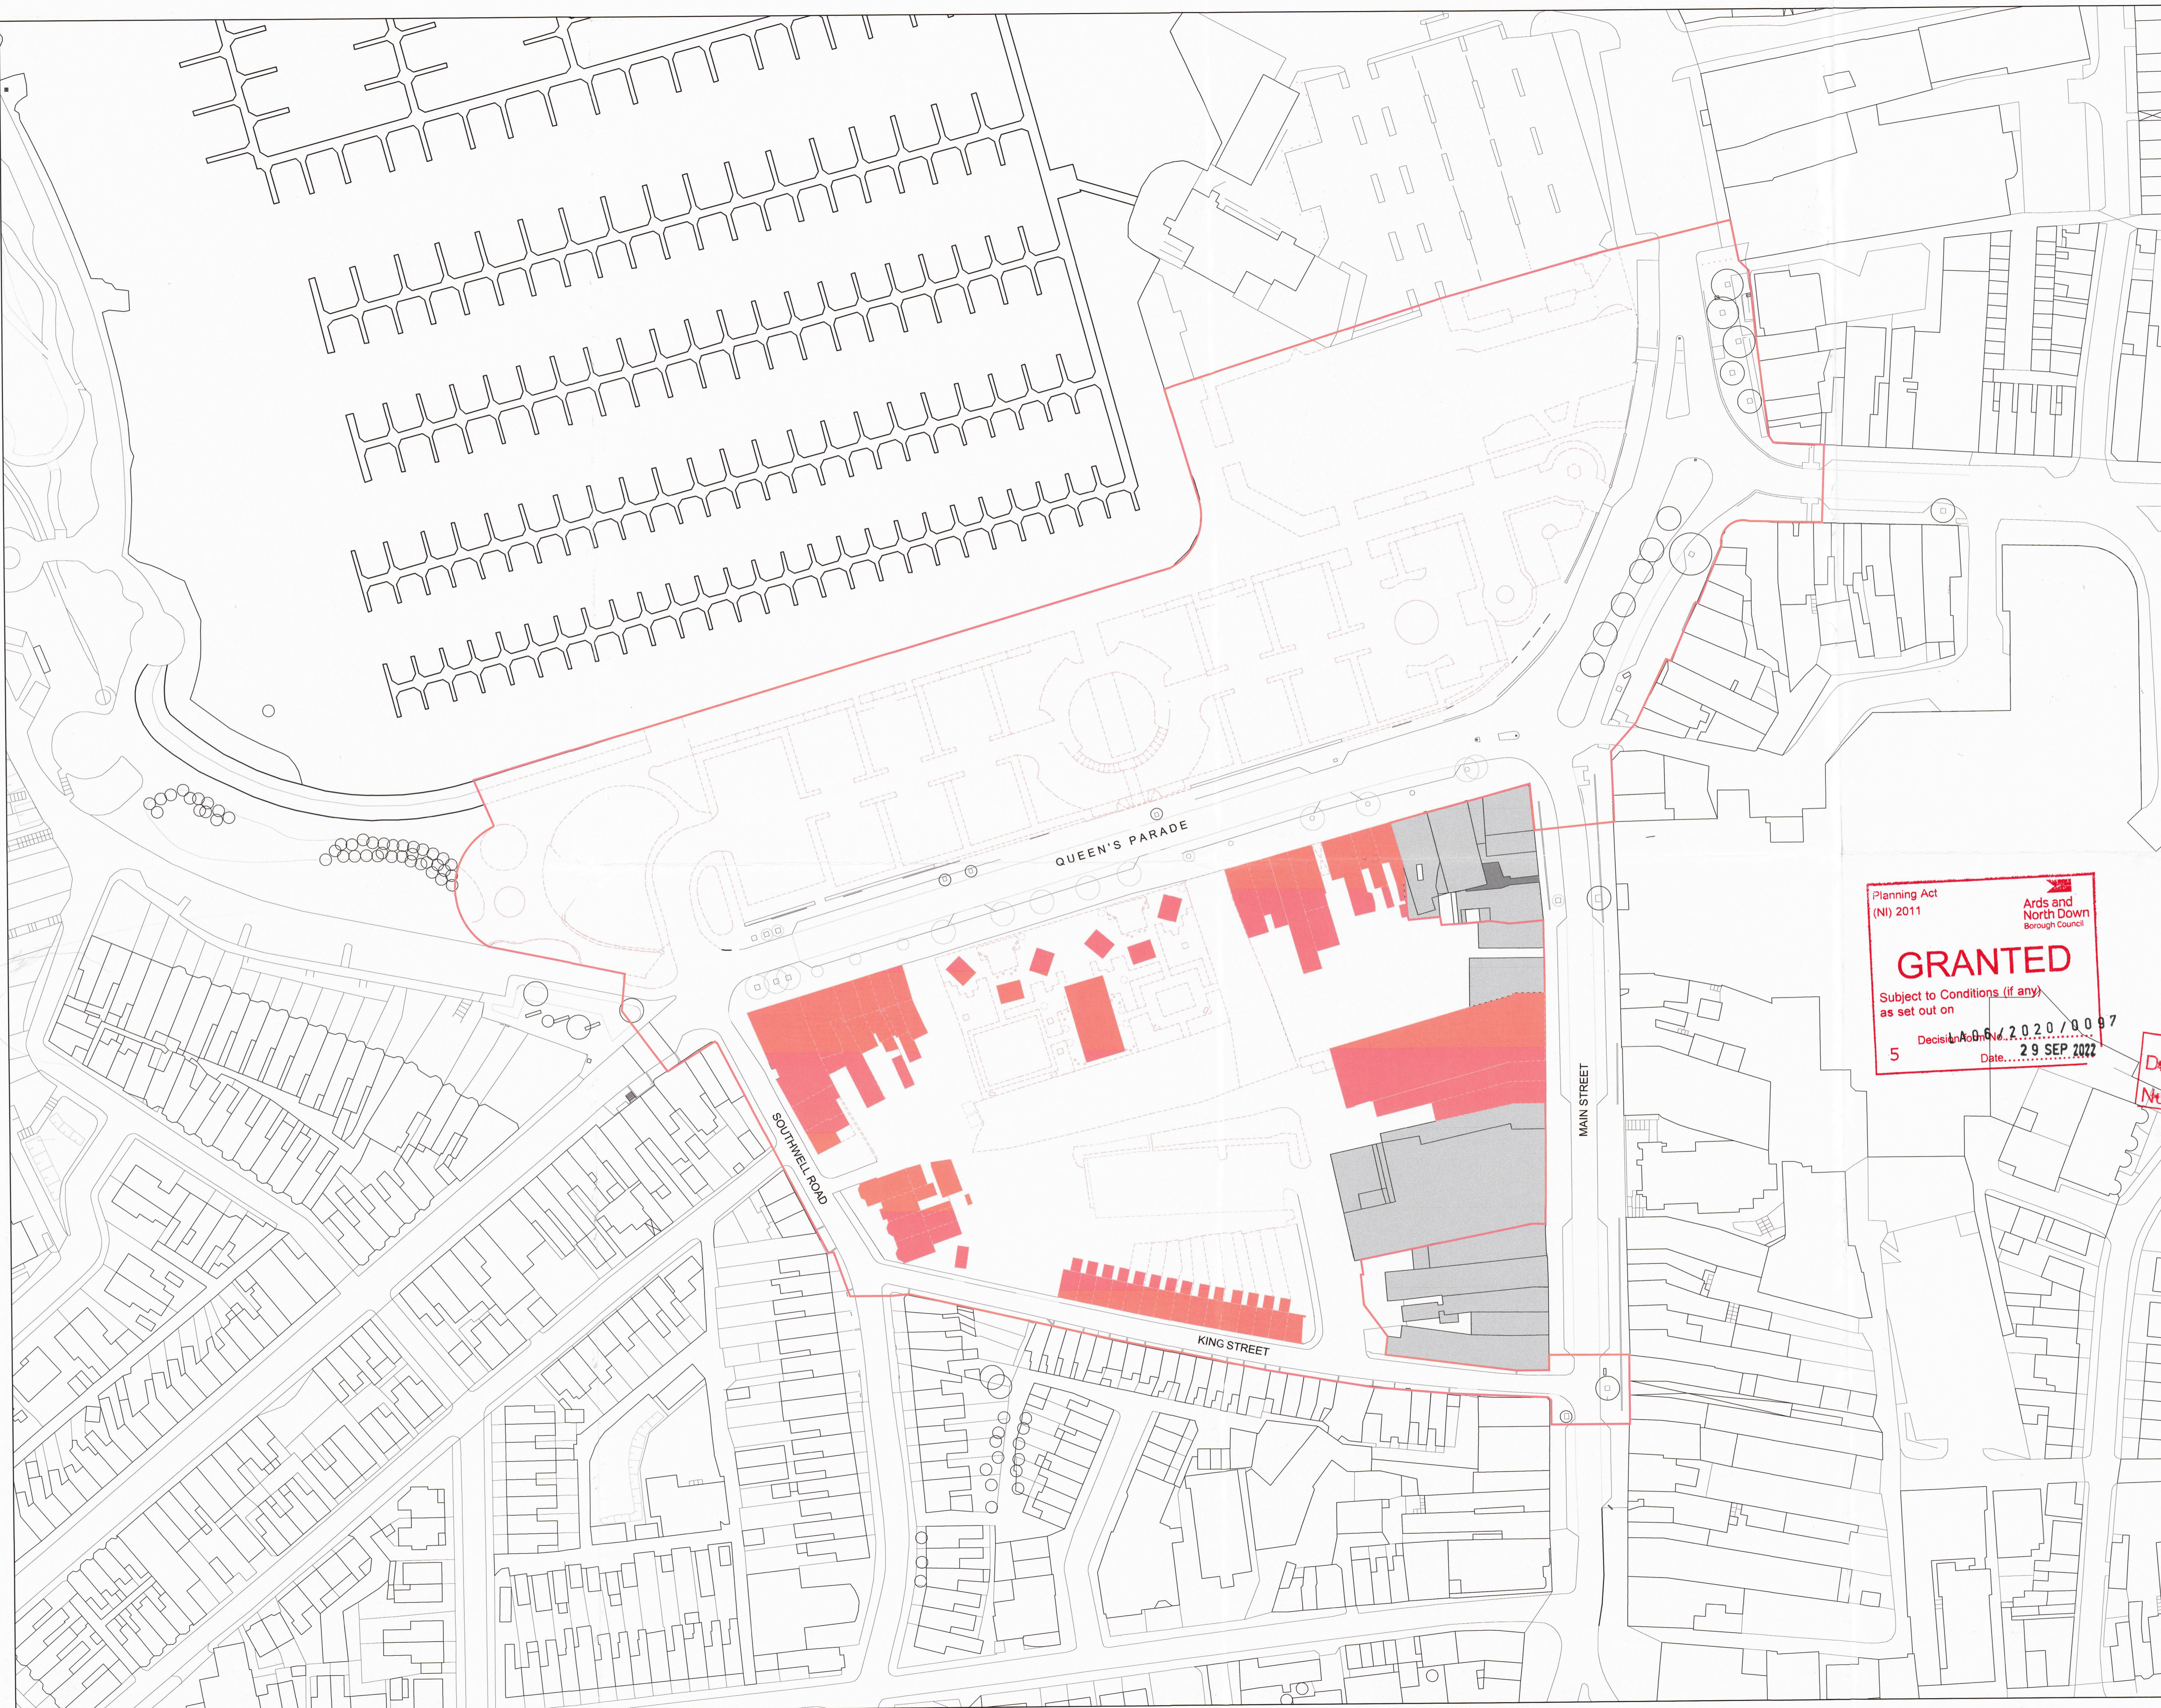

Planning Act (NI) 2011
 Ards and North Down Borough Council
GRANTED
 Subject to Conditions (if any) as set out on
 Decision Ref: 2020/0097
 5 Date: 29 SEP 2022

Drawing Number 03

28 JAN 2020




Rev	Date	Amendment	Drawn by	CRK
2	23.01.20	Issued For Planning Approval	AC	NM
1	06.06.19	Planning Issue	AC	NM

Bangor Marine Ltd
 Queen's Parade, Bangor

EXISTING SITE PLAN - EXTENT OF DEMOLITION

TODD ARCHITECTS
 2ND FLOOR, TITANIC HOUSE
 100 QUEENSWAY
 BELFAST, BT1 3DT
 +44 (0) 1234 56789
 E: INFO@TODDARCH.CO.UK

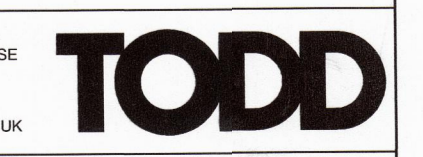

Date:	06.06.19	Drawn by:	AC	Checked by:	NM	Scale:	1:750	Page:	A1
Project No.:	17017	Project Code:	QPB	Discipline:	TODD	Revision:	ZZ	Level:	ZZ
Type:	GA	Class:	A	Number:	000	Revision:	001	Number:	002