


DISCLAIMER:
 TODD ARCHITECTS CONFIRM THAT RECIPIENTS CAN ONLY RELY ON APPROVED CONTROLLED DOCUMENT FORMATS IN CONSTRUCTION PROJECTS. CONTROLLED DOCUMENT FORMATS INCLUDE ORIGINAL HARD COPY DRAWINGS ISSUED BY TODD ARCHITECTS, OR UNPRINTED PDF/DWG IMAGES OF DRAWINGS RECEIVED FROM TODD ARCHITECTS. TODD ARCHITECTS CANNOT ENSURE THE ACCURACY OF DRAWINGS USED IN AN UNCONTROLLED DOCUMENT FORMAT WHICH MAY BE ALTERED OR MISINTERPRETED AS A RESULT OF HUMAN ERROR ON THE PART OF THE RECIPIENT, OR AS A RESULT OF THE INCOMPATIBILITY OF COMPUTER SYSTEMS WHEN OPENING OR PRINTING COMPUTER AIDED DRAWINGS. UNCONTROLLED DOCUMENT FORMATS INCLUDE COMPUTER AIDED DESIGN FILES, PRINTS WHICH HAVE BEEN CREATED BY THE RECIPIENT FROM NON-CONTROLLED FILE FORMATS, PHOTOCOPIES OF ORIGINAL HARD COPY DRAWINGS FROM TODD ARCHITECTS, OR DRAWINGS SUPPLIED BY TODD ARCHITECTS FOR INFORMATION PURPOSES ONLY. TODD ARCHITECTS ACCEPT NO RESPONSIBILITY FOR ANY LOSS OR DAMAGE ARISING AS A RESULT OF RELIANCE BY THE RECIPIENT OR ANY THIRD PARTY ON UNCONTROLLED DOCUMENT FORMATS. RELIANCE UPON WHICH WILL BE ENTIRELY AT THE RISK OF THE RECIPIENT.
 CONTRACTORS ARE RESPONSIBLE FOR THE VERIFICATION OF ALL DIMENSIONS ON SITE AND THE ARCHITECT IS TO BE INFORMED OF ANY DISCREPANCY. USE FIGURED DIMENSIONS ONLY.

- KEY**
- RETAIL A1 / A2
 - FOOD / BEVERAGE
 - HOTEL
 - LEISURE
 - RESIDENTIAL APARTMENTS
 - OFFICE
 - SITE OWNERSHIP

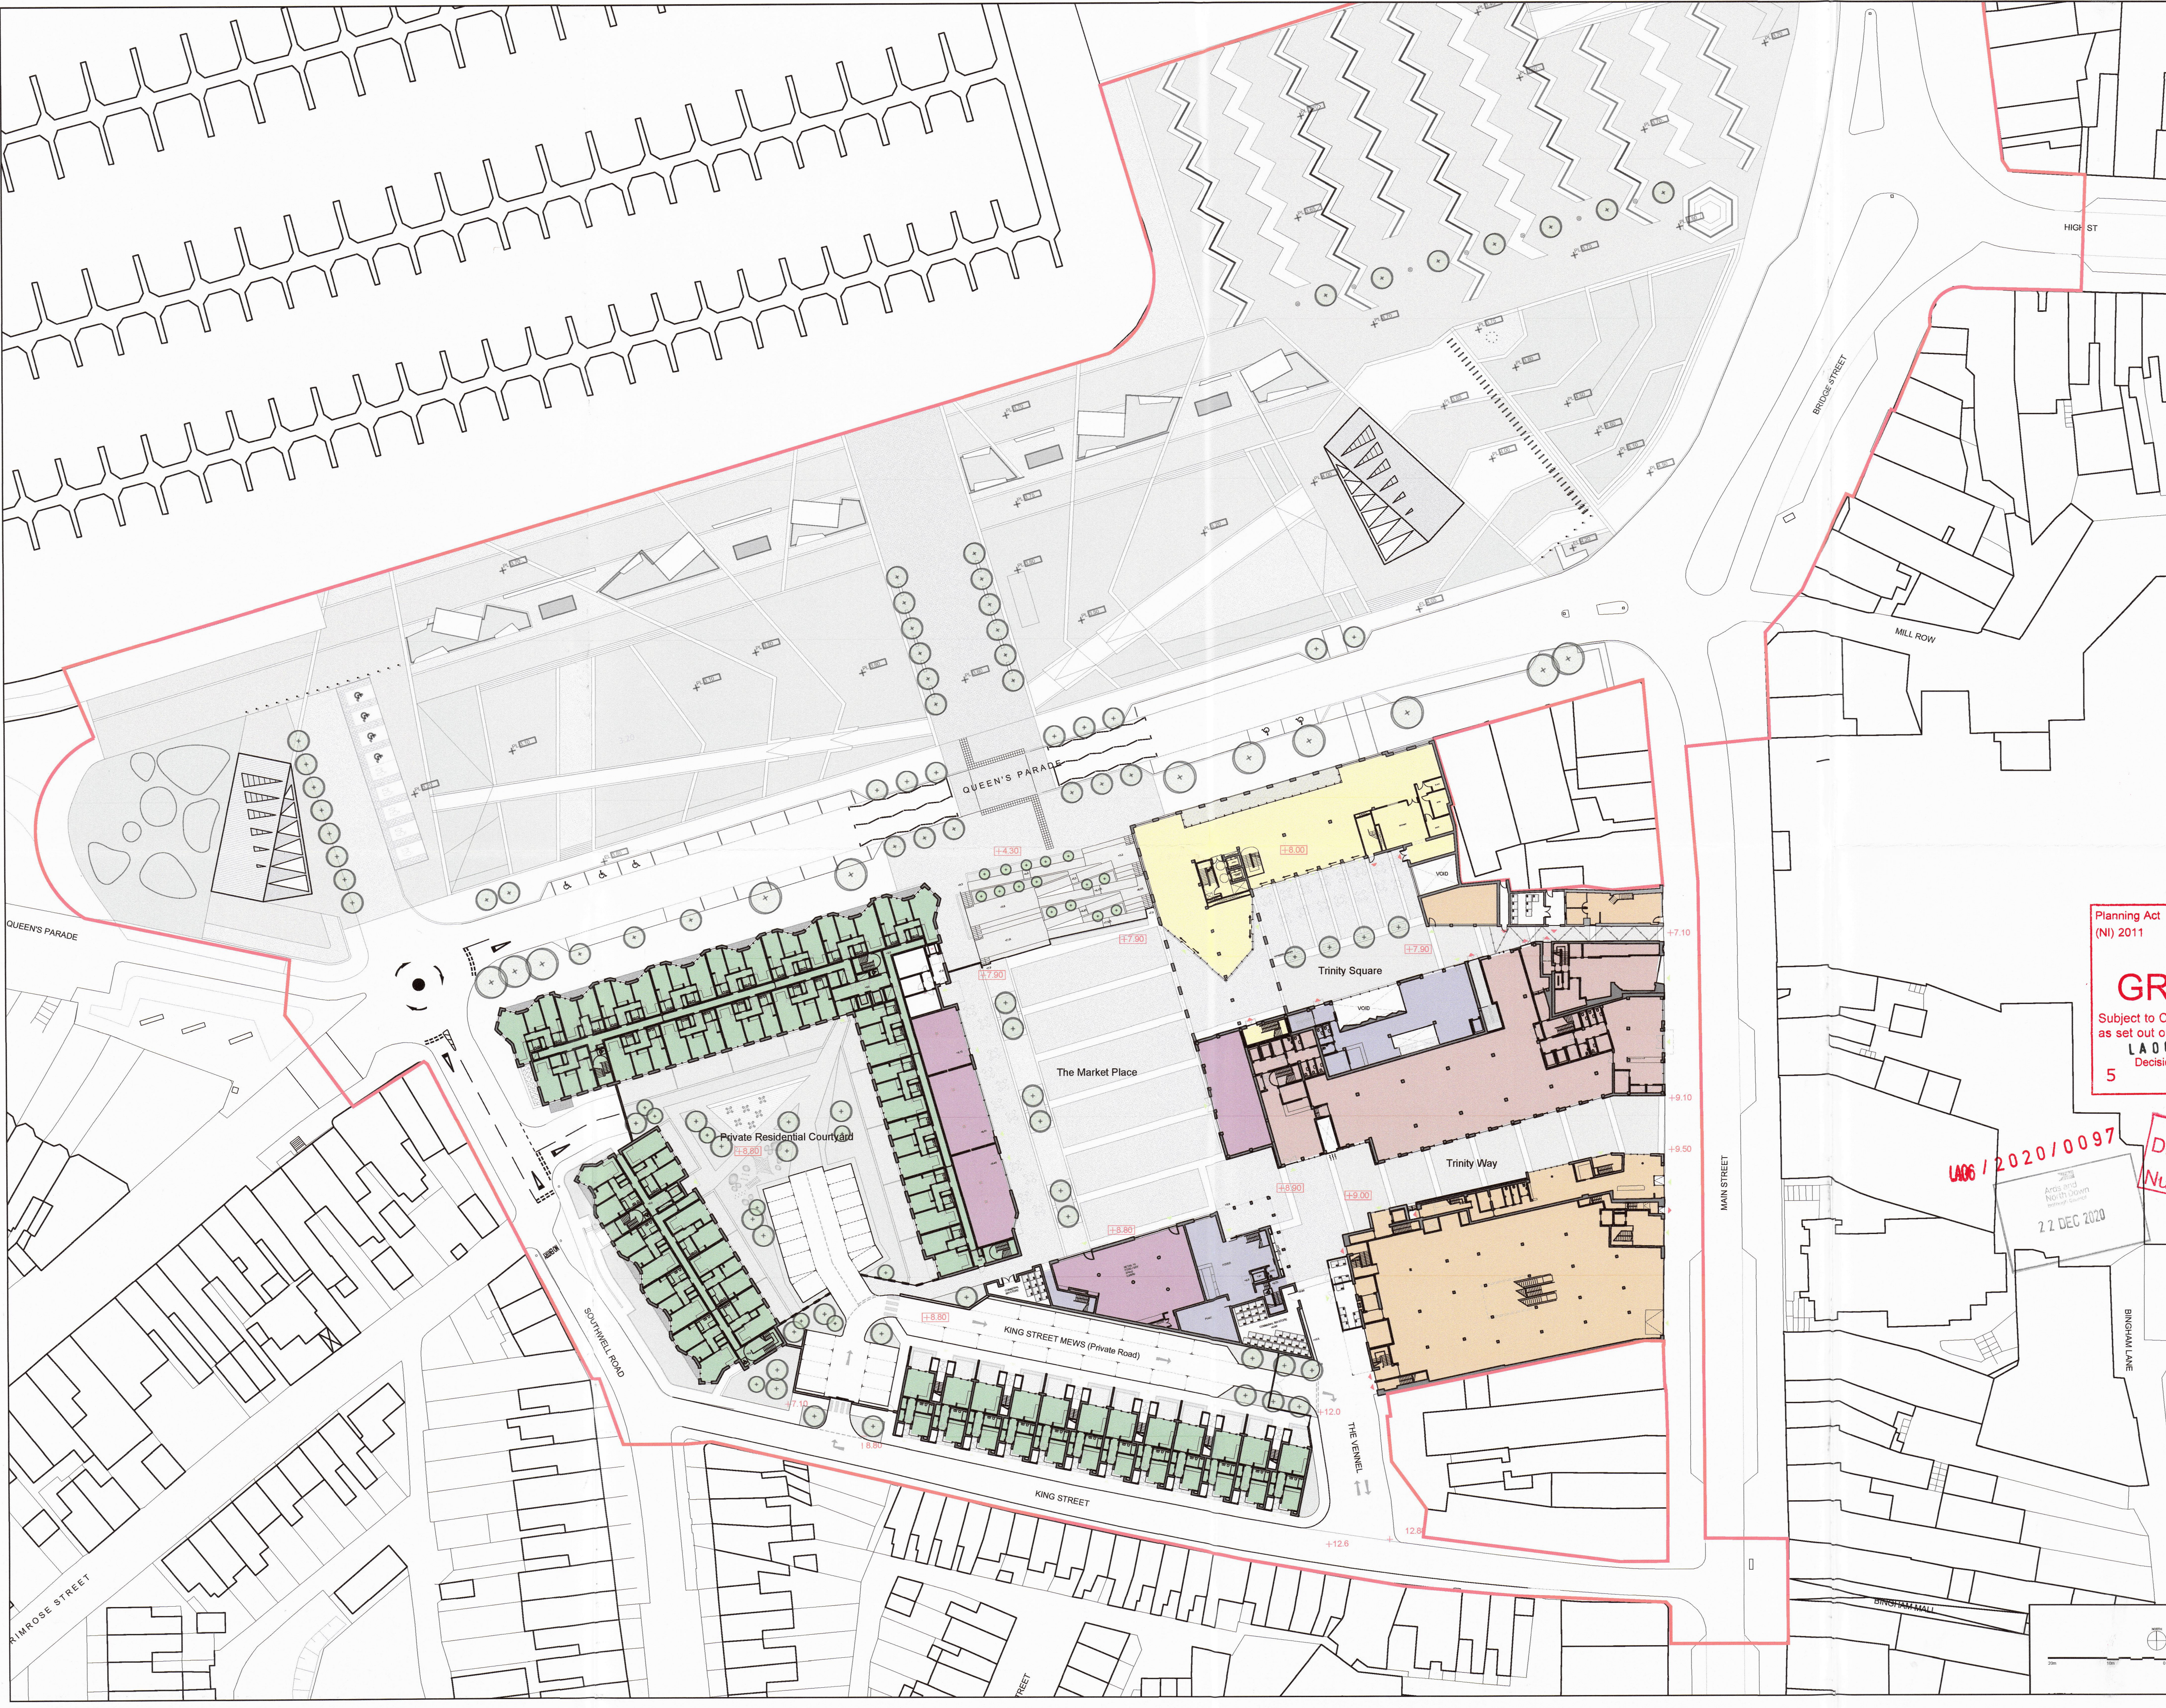

Planning Act (NI) 2011
 Ards and North Down Borough Council
GRANTED
 Subject to Conditions (if any)
 as set out on LA06/2020/0097
 Decision Form No. 5
 Date: 9 SEP 2022

LA06/2020/0097
 27 DEC 2020
 Drawing Number 168
 Ards and North Down Borough Council

7	20.12.18	Red Line amended. Block 6 amended.	AC	NM
6	20.07.06	Block 1, 2 & 5 amended.	AC	NM
5	20.01.23	Issued for Planning Approval.	AC	NM
4	19.11.20	Resi Blocks updated.	AC	NM
3	19.09.18	Block 05 & Resi Parking updated.	AC	NM
2	19.09.10	Block 06 & Resi Parking updated.	AC	NM
1	19.09.06	Planning Issue.	AC	NM

Client: Bangor Marine Ltd
 Project Name: Queen's Parade, Bangor
 Drawing Title: Proposed Site Plan [Level 01 - Podium]
 TODD ARCHITECTS
 2ND FLOOR TITANIC HOUSE
 6 QUEENS ROAD
 BELFAST, BT8 9BT
 T +44 (0) 28 9024 5587
 E INFO@TODDARCH.CO.UK
TODD
 Date: 19.09.06
 Project No: 17017
 Drawing number: QPB-TODD-ZZ-00-GA-A-100-002
 Drawn by: AC
 Status: PLANNING
 Scale: 1:500
 Page: A1
 Revision: 007
 © TODD Architects Ltd All rights reserved