


DISCLAIMER:
 TODD ARCHITECTS CONFIRM THAT RECIPIENTS CAN ONLY RELY ON APPROVED CONTROLLED DOCUMENT FORMATS IN CONSTRUCTION PROJECTS. CONTROLLED DOCUMENT FORMATS INCLUDE ORIGINAL HARD COPY DRAWINGS ISSUED BY TODD ARCHITECTS, OR UNPRINTED PDF FILES OF DRAWINGS RECEIVED FROM TODD ARCHITECTS. TODD ARCHITECTS CANNOT ENSURE THE ACCURACY OF DRAWINGS USED IN AN UNCONTROLLED DOCUMENT FORMAT WHICH MAY BE ALTERED OR MISINTERPRETED AS A RESULT OF HUMAN ERROR ON THE PART OF THE RECIPIENT, OR AS A RESULT OF THE INCOMPATIBILITY OF COMPUTER SYSTEMS WHEN OPENING OR PRINTING COMPUTER AIDED DRAWINGS. UNCONTROLLED DOCUMENT FORMATS INCLUDE: COMPUTER AIDED DESIGN FILES, PRINTS WHICH HAVE BEEN CREATED BY THE RECIPIENT FROM NON-CONTROLLED FILE FORMATS, PHOTOCOPIES OF ORIGINAL HARD COPY DRAWINGS FROM TODD ARCHITECTS, DRAFT DRAWINGS SUPPLIED BY TODD ARCHITECTS FOR INFORMATION PURPOSES ONLY. TODD ARCHITECTS ACCEPT NO RESPONSIBILITY FOR ANY LOSS OR DAMAGE ARISING AS A RESULT OF RELIANCE BY THE RECIPIENT OR ANY THIRD PARTY ON UNCONTROLLED DOCUMENT FORMATS. RELIANCE UPON WHICH WILL BE ENTIRELY AT THE RISK OF THE RECIPIENT.
 CONTRACTORS ARE RESPONSIBLE FOR THE VERIFICATION OF ALL DIMENSIONS ON SITE AND THE ARCHITECT IS TO BE INFORMED OF ANY DISCREPANCY. USE FIGURED DIMENSIONS ONLY.

- KEY**
- RETAIL A1 / A2
 - FOOD / BEVERAGE
 - HOTEL
 - LEISURE
 - RESIDENTIAL APARTMENTS
 - RESIDENTIAL TERRACE HOUSING
 - OFFICE

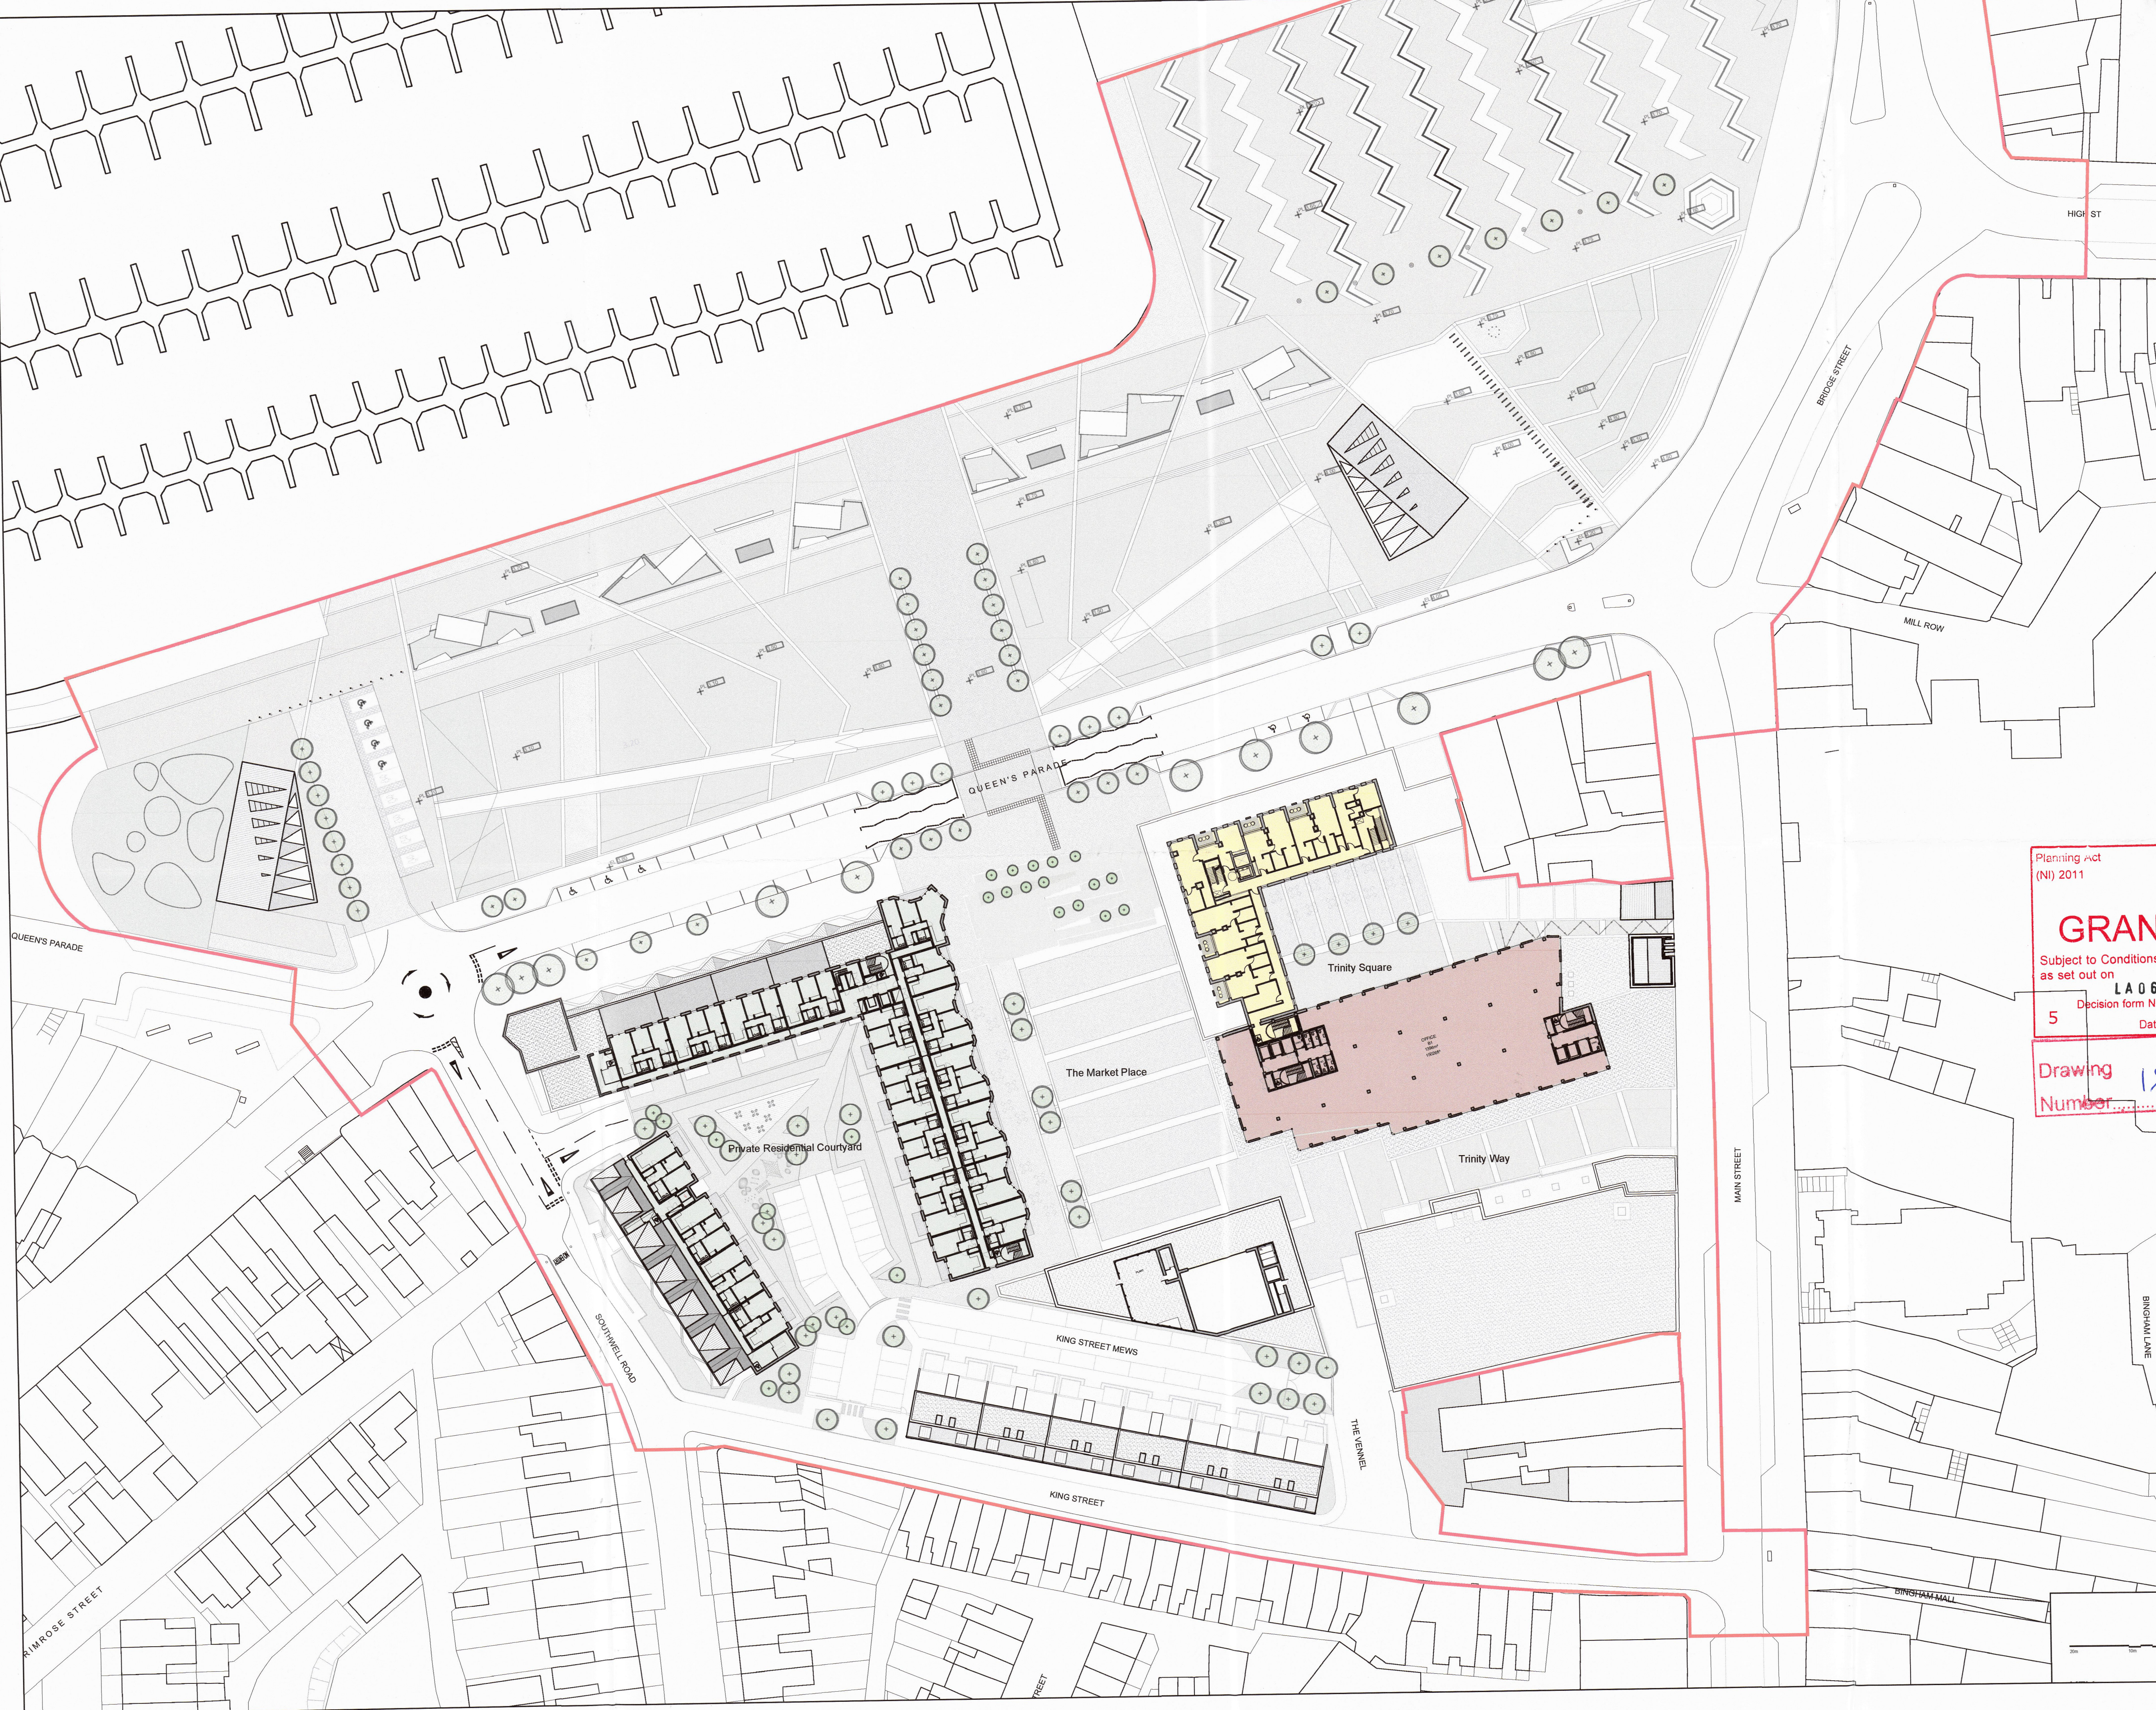

Planning Act (NI) 2011
 Ards and North Down Borough Council
GRANTED
 Subject to Conditions (if any) as set out on
 LA06/2020/0097
 Decision form No. 5
 Date: 29 SEP. 2022
 Drawing Number 198
 Ards and North Down Borough Council

Ards and North Down Borough Council
 22 DEC 2020
 LA06/2020/0097

7	20.12.18	Red Line amended	AC	NM
6	20.07.06	Blocks 1, 2, 3 & 5 amended	AC	NM
5	20.01.23	Issued For Planning Approval	AC	NM
4	19.11.28	Resi Blocks updated	AC	NM
3	19.09.19	Block 05 & Resi Parking updated	AC	NM
2	19.09.10	Block 06 & Resi Parking updated	AC	NM
1	19.09.06	Planning Issue	AC	NM

Client: Bangor Marine Ltd
 Project Name: Queen's Parade, Bangor
 Drawing Title: Proposed Site Plan [Level 04]
 TODD ARCHITECTS
 2ND FLOOR TITANIC HOUSE
 6 QUEEN'S ROW
 BELFAST, BT3 9DT
 T: +44 (0) 28 264 887
 E: INFO@TODDARCH.CO.UK
TODD
 Date: 19.09.06
 Drawn by: AC
 Cld by: NM
 Scale: 1:500
 Page: A1
 Project No: 17017
 Status: PLANNING
 Revision: 007
 Drawing number: QPB-TODD-ZZ-00-GA-A-100-005
 © TODD Architects Ltd All rights reserved