


DISCLAIMER:
 TODD ARCHITECTS CONFIRM THAT RECIPIENTS CAN ONLY RELY ON APPROVED CONTROLLED DOCUMENT FORMATS IN CONSTRUCTION PROJECTS. CONTROLLED DOCUMENT FORMATS INCLUDE ORIGINAL HARD COPY DRAWINGS ISSUED BY TODD ARCHITECTS, OR UNPRINTED PDF/IFW IMAGES OF DRAWINGS RECEIVED FROM TODD ARCHITECTS. TODD ARCHITECTS CANNOT ENSURE THE ACCURACY OF DRAWINGS USED IN AN UNCONTROLLED DOCUMENT FORMAT WHICH MAY BE ALTERED OR MISINTERPRETED AS A RESULT OF HUMAN ERROR ON THE PART OF THE RECIPIENT, OR AS A RESULT OF THE INCOMPATIBILITY OF COMPUTER SYSTEMS WHEN OPENING OR PRINTING COMPUTER AIDED DRAWINGS FROM UNCONTROLLED DOCUMENT FORMATS. PHOTO COPIES OF ORIGINAL DESIGN FILES, PRINTS WHICH HAVE BEEN CREATED BY THE RECIPIENT FROM UNCONTROLLED FILE FORMATS, PHOTOCOPIES OF ORIGINAL HARD COPY DRAWINGS FROM TODD ARCHITECTS, DRAFT DRAWINGS SUPPLIED BY TODD ARCHITECTS FOR INFORMATION PURPOSES ONLY. TODD ARCHITECTS ACCEPT NO RESPONSIBILITY FOR ANY LOSS OR DAMAGE ARISING AS A RESULT OF RELIANCE BY THE RECIPIENT OR ANY THIRD PARTY ON UNCONTROLLED DOCUMENT FORMATS. RELIANCE UPON WHICH WILL BE ENTIRELY AT THE RISK OF THE RECIPIENT.

CONTRACTORS ARE RESPONSIBLE FOR THE VERIFICATION OF ALL DIMENSIONS ON SITE AND THE ARCHITECT IS TO BE INFORMED OF ANY DISCREPANCY. USE FIGURED DIMENSIONS ONLY.

- KEY**
- RETAIL A1 / A2
 - FOOD / BEVERAGE
 - HOTEL
 - LEISURE
 - RESIDENTIAL APARTMENTS
 - RESIDENTIAL TERRACE HOUSING
 - OFFICE

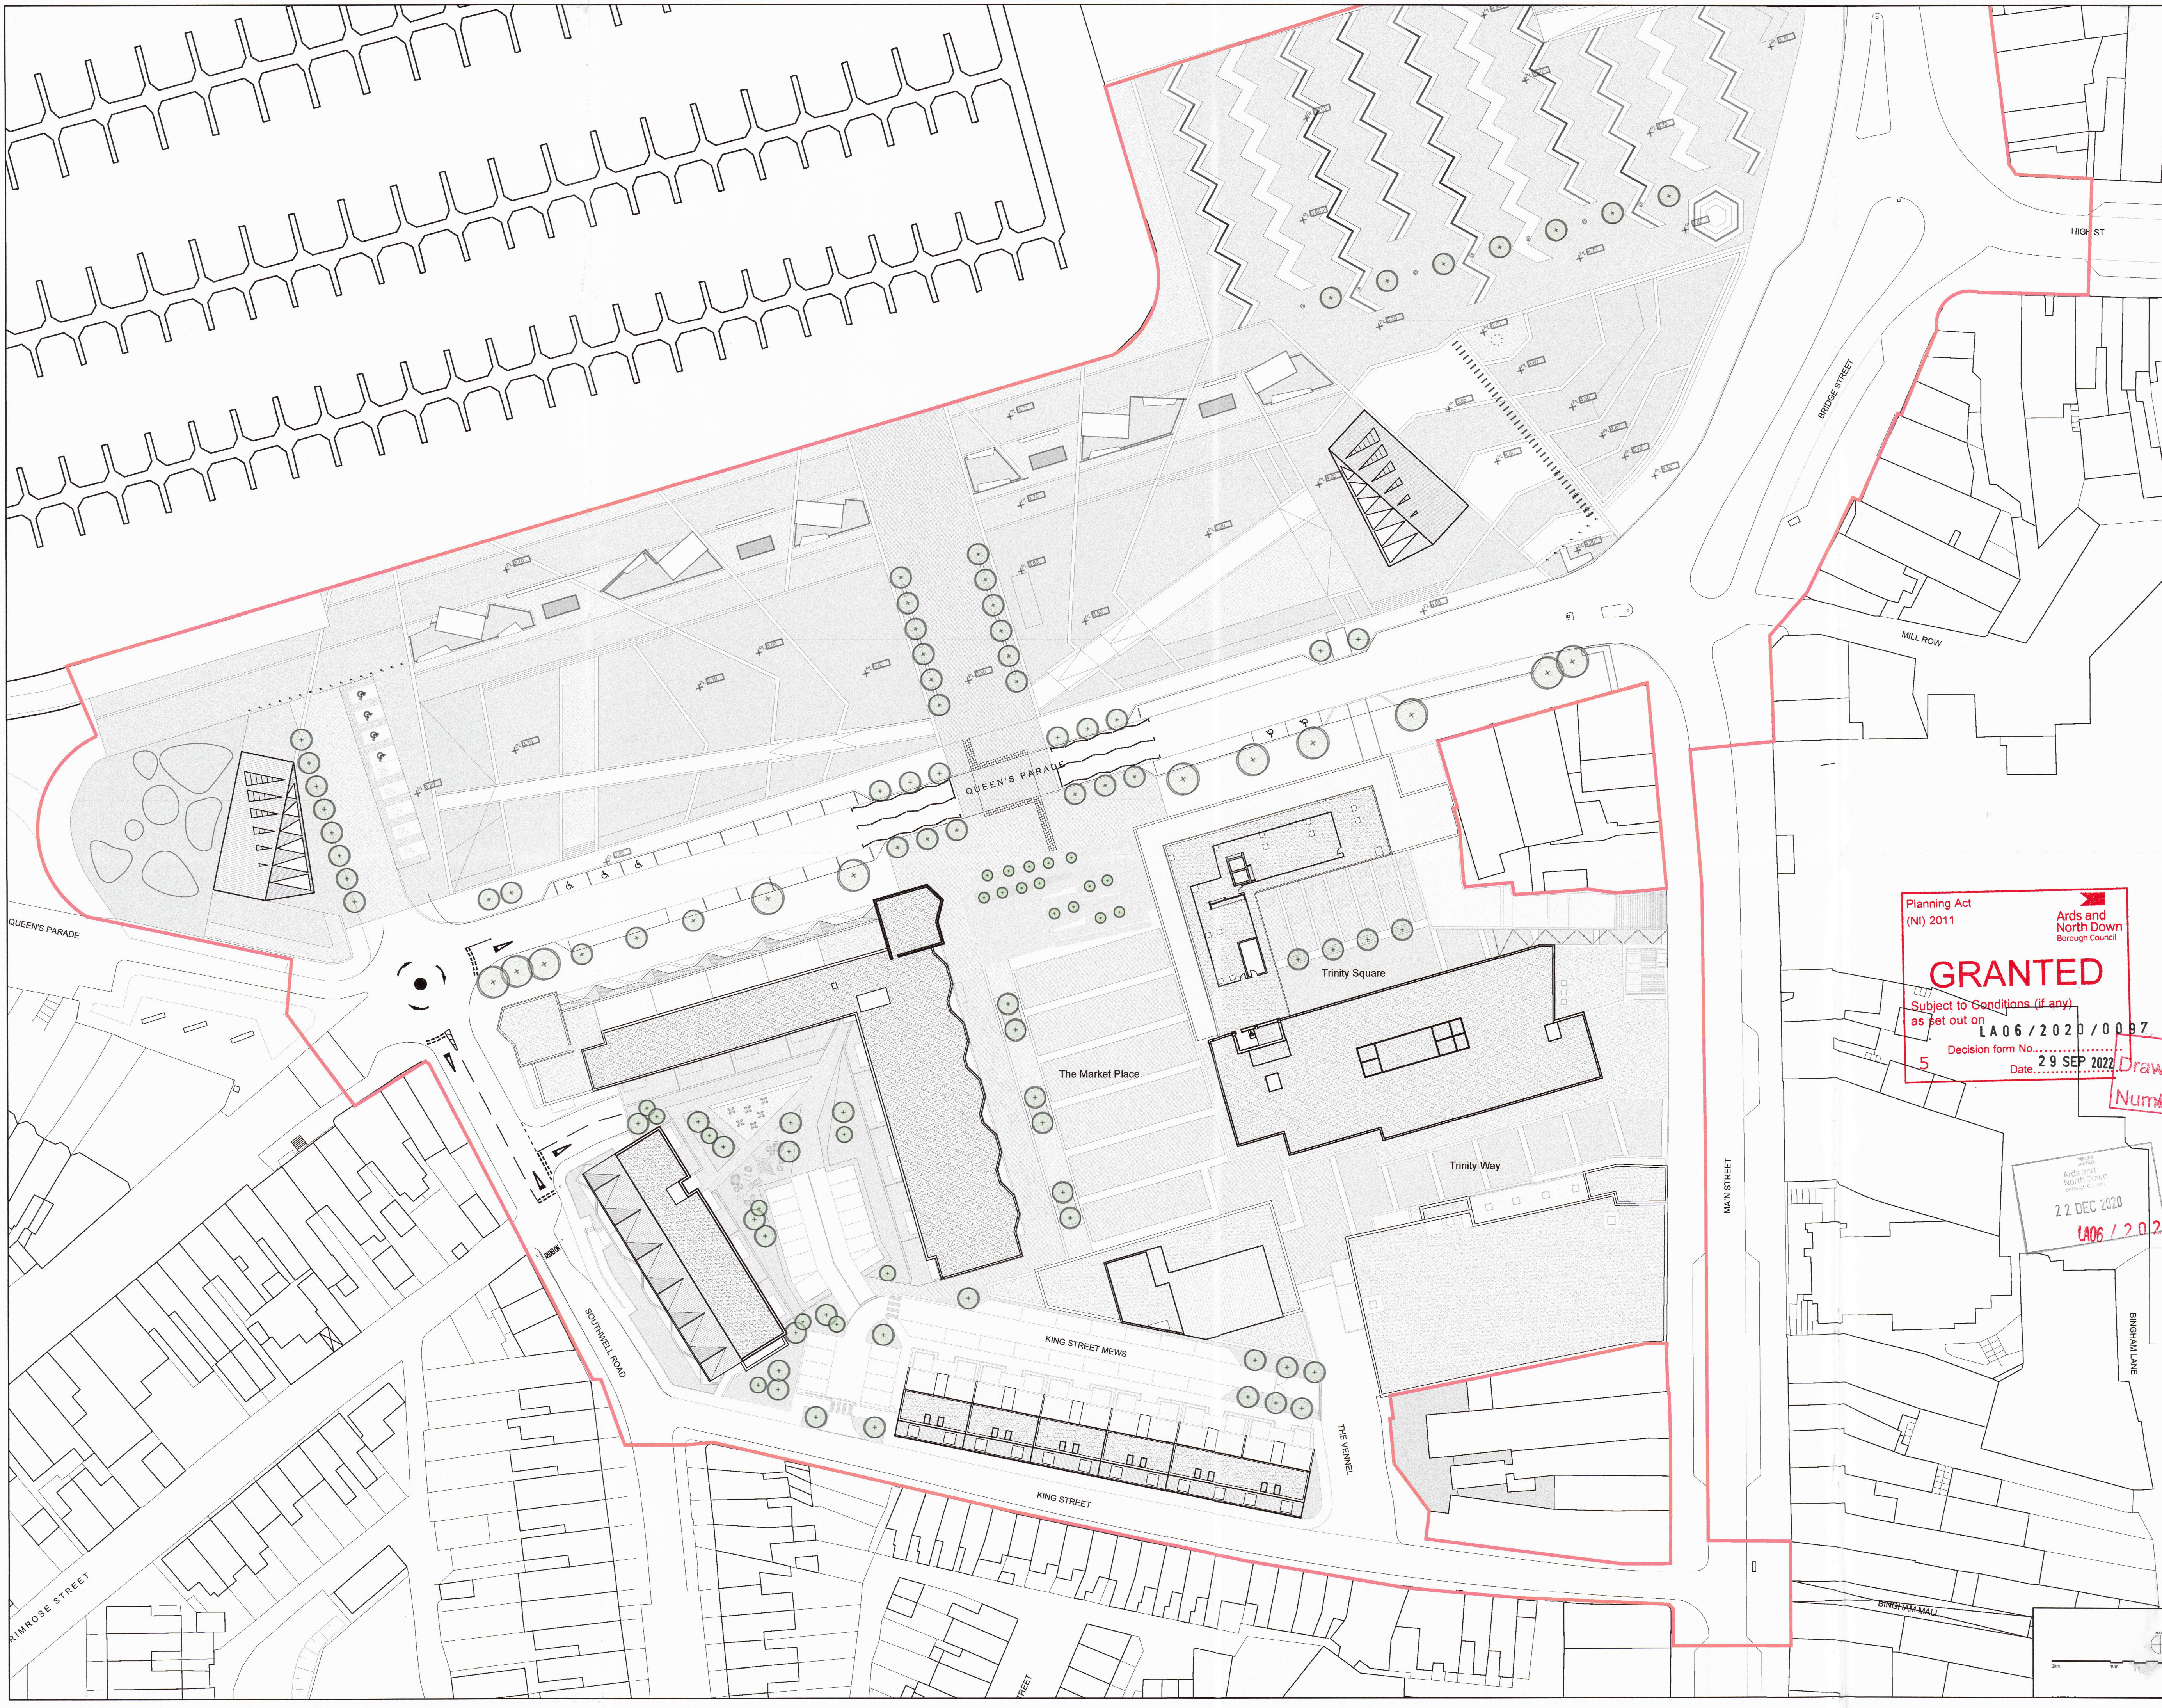

Planning Act (NI) 2011
 Arts and North Down Borough Council
GRANTED
 Subject to Conditions (if any) as set out on
 LA 06 / 2020 / 0097
 Decision form No. 5
 Date: 29 SEP 2022

Drawing Number 208
 Arts and North Down Borough Council

22 DEC 2020
 LA06 / 2020 / 0097

7	20.12.18	Red Line amended	AC	NM
6	20.07.06	Blocks 1, 2, 3, 5 & 6 amended	AC	NM
5	20.01.23	Issued For Planning Approval	AC	NM
4	19.11.28	Resi Blocks updated	AC	NM
3	19.09.19	Block 05 & Resi Parking updated	AC	NM
2	19.09.10	Block 06 & Resi Parking updated	AC	NM
1	19.09.06	Planning Issue	AC	NM

Client: Bangor Marine Ltd

Project Name: Queen's Parade, Bangor

Drawing Title: Proposed Site Plan [Level 05]

TODD ARCHITECTS
 2ND FLOOR TITANIC HOUSE
 QUEEN'S PARADE
 BELFAST, BT3 0DT
 T: +44 (0) 28 904 5567
 E: INFO@TODDARCH.CO.UK

Date: 09.09.06
 Project No: 17017
 Drawing No: QPB-TODD-ZZ-00-GA-A-100-006

Drawn by: AC
 Checked by: NM
 Scale: 1:500
 Page: A1
 Status: PLANNING
 Revision: 007

© TODD Architects Ltd All rights reserved.