
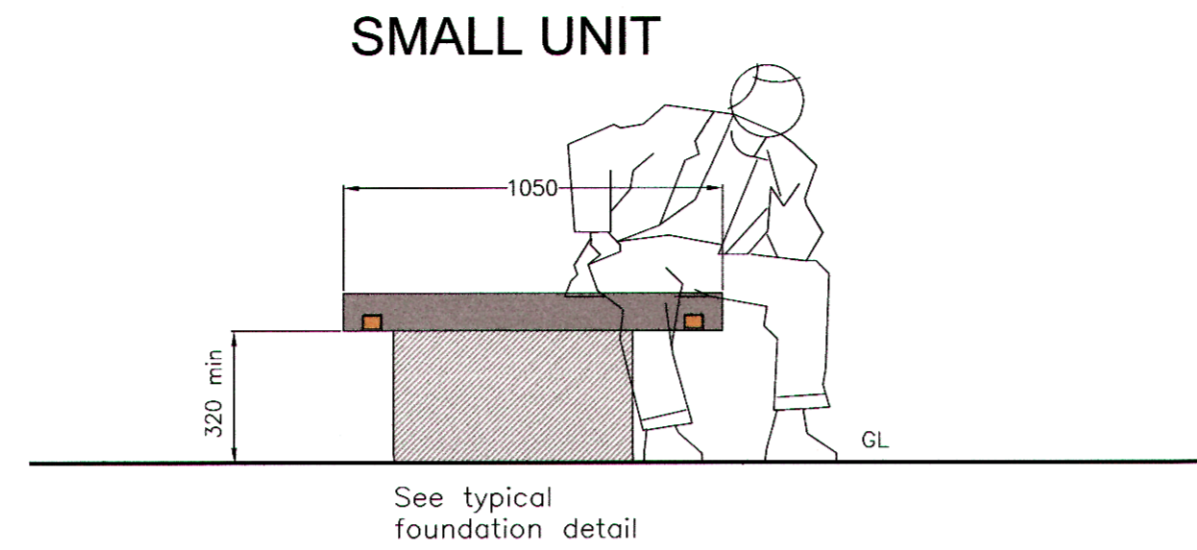


TIMBER SEATING UNITS


SCALE 1:20

Bespoke hardwood timber seating pods by Omos or approved equivalent.
Tel: 00353 45 899 802.


- 1050 / 2000 / 3130mm length seating units.
100mm deep (4no. 25mm x 100mm ply) hardwood timber seat platform with 2mm thick stainless steel edging trim to front face. Top ply to run in line with seat facing direction.
- Integrated strip LED lighting to underside of seat.
- Blue mirror punched stainless steel seat backrest with integrated armrests.
(50% medium and large seats to have backrests)
- Granite base unit manufactured in several pieces as indicated. Dry butt jointed.
Colour: Silver Grey. Finish: Polished.
- Base unit laid on footpath concrete slab on 30mm mortar bedding.
- Timber fixed to granite base with steel dowels and epoxy mortar.
- Footpath surfacing – refer to separate detail.

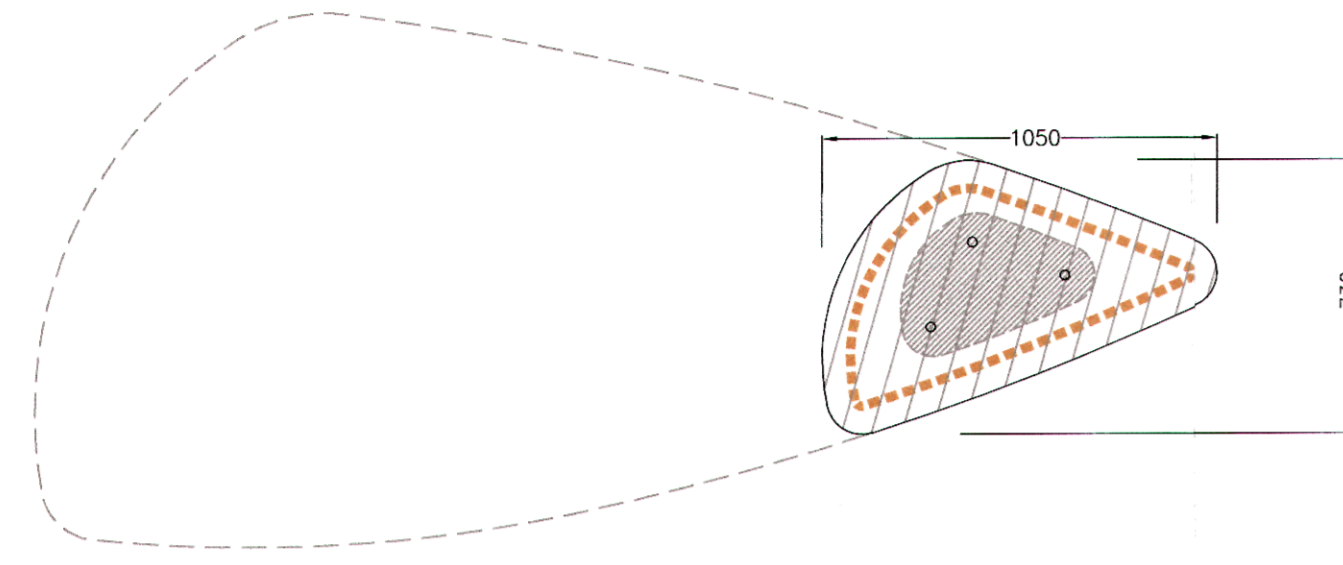

SMALL UNIT

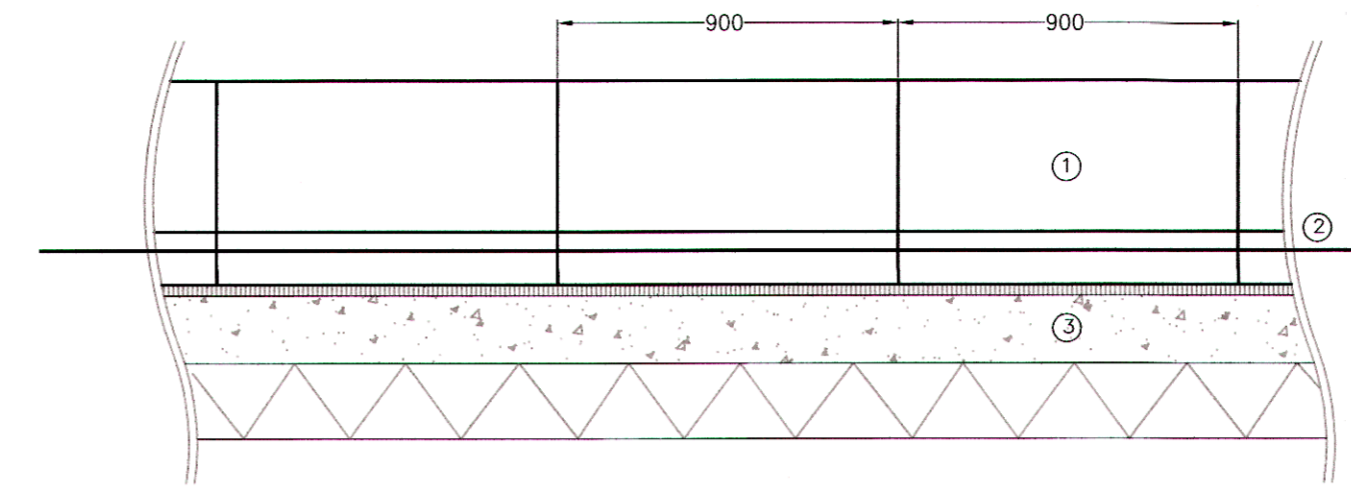



STONE SEAT WALL - Elevation
SCALE 1:20

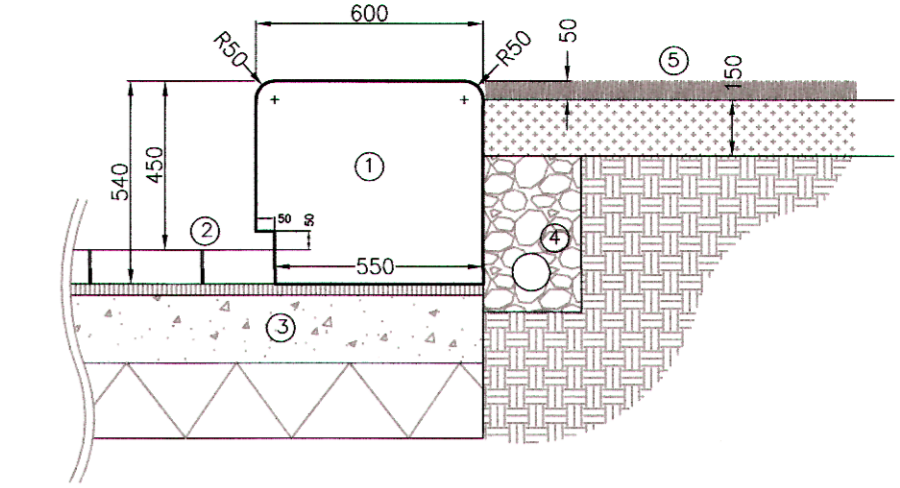


STONE SEAT WALL - Section
SCALE 1:20

- 600 X 600 X 900mm curved stone seat wall unit (450mm seat height). Refer to proposed layout for location. 50mm radius to front and rear leading edge. 50 x 50mm recessed shadow gap to base as shown. Material: SB13-300-DA Silver Grey Granite by CED or approved equivalent. Finish: Fine Picked to exposed faces. Sawn to hidden faces.
- Footpath surfacing – refer to separate detail.
- Seat unit laid on footpath concrete slab on 30mm mortar bedding.
- Filter drain to back of foundation.
Min 600mm free draining loose stone wrapped in terram.
100mm dia perforated PVC drainage pipe.
Outfall connection to storm drainage system as civil engineers detail.
- Turf laid on 150mm prepared topsoil on imported subsoil. Turf to finish 50mm below top of seat wall.

SMALL

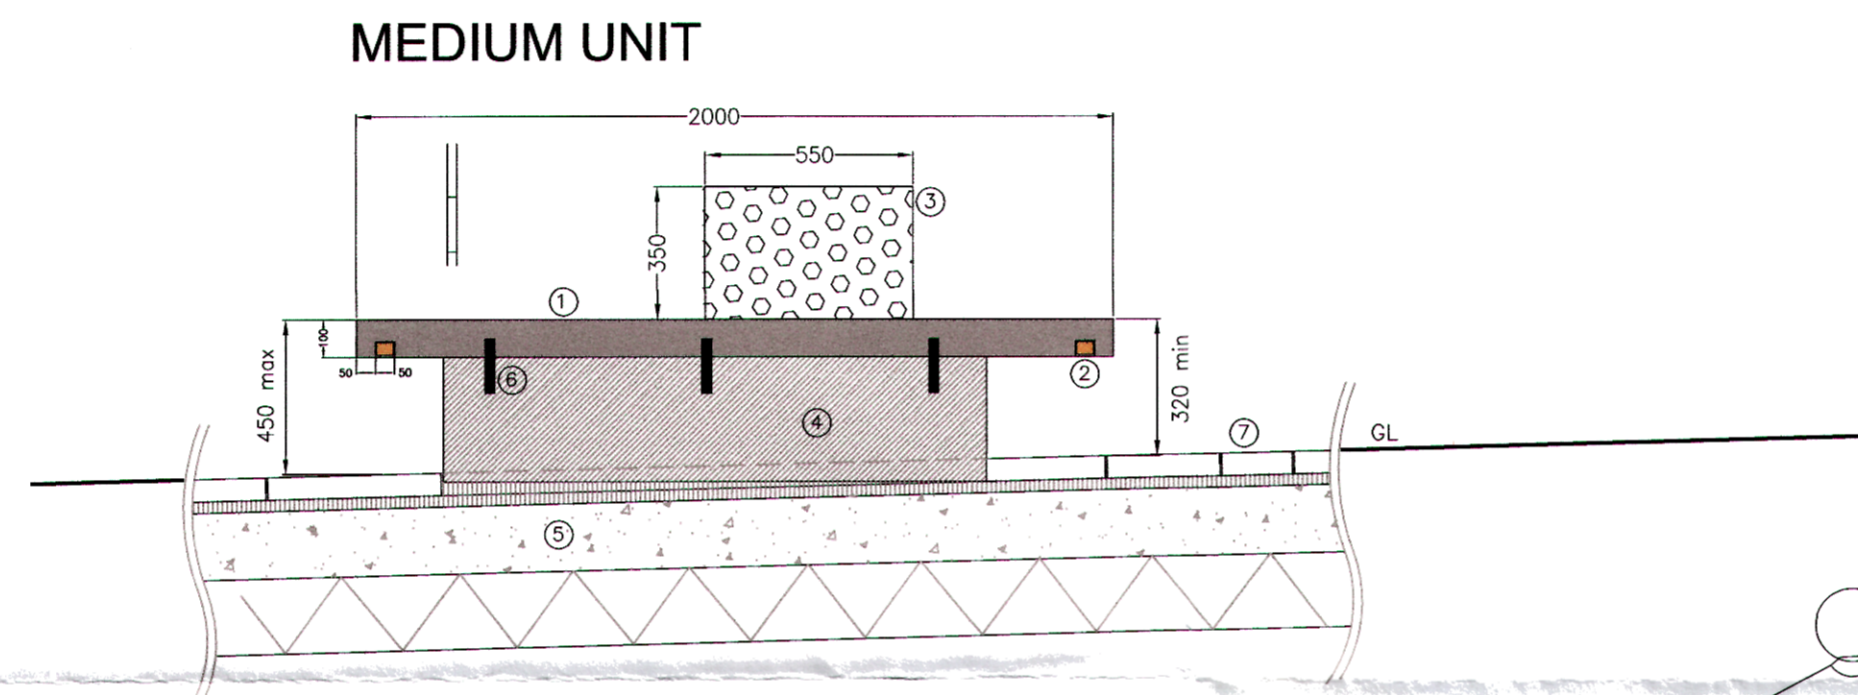
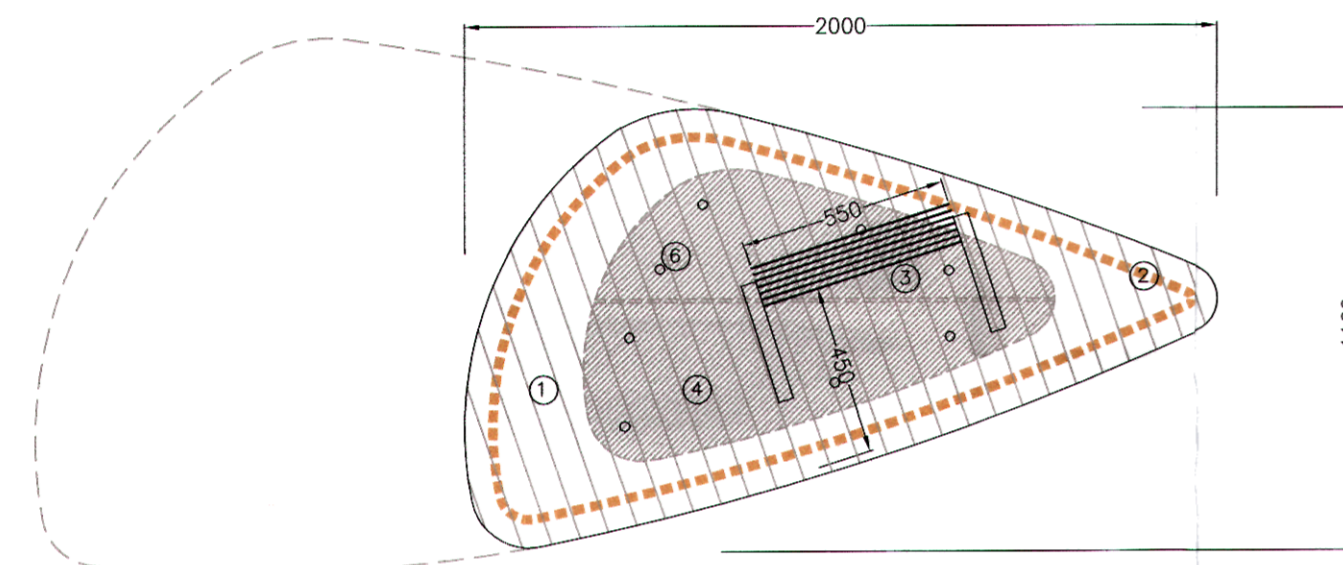


MEDIUM UNIT

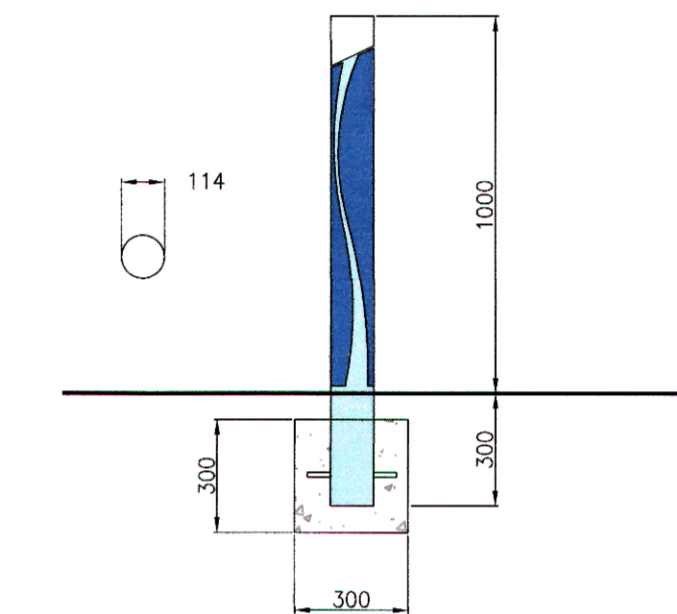


BOLLARD (Bespoke Bangor)
SCALE 1:20


- 1000 x 114mm dia bollard as bespoke S26 by Omos or approved equivalent. Tel: 00353 45 899 802. Refer to Q50
Brushed 316 grade stainless steel with radially polished cap top section on painted galvanised steel lower section.
Colour: RAL 5024 Pastel Blue.
Bespoke blue mirror stainless steel collar to lower section as detailed.
Diameter wall thickness: 114mm/3mm.
Lower section collar thickness: 2mm.
Root mounted 300mm depth into 300 x 300 x 300mm concrete foundation.
Removable bollard with ground socket box and padlock.

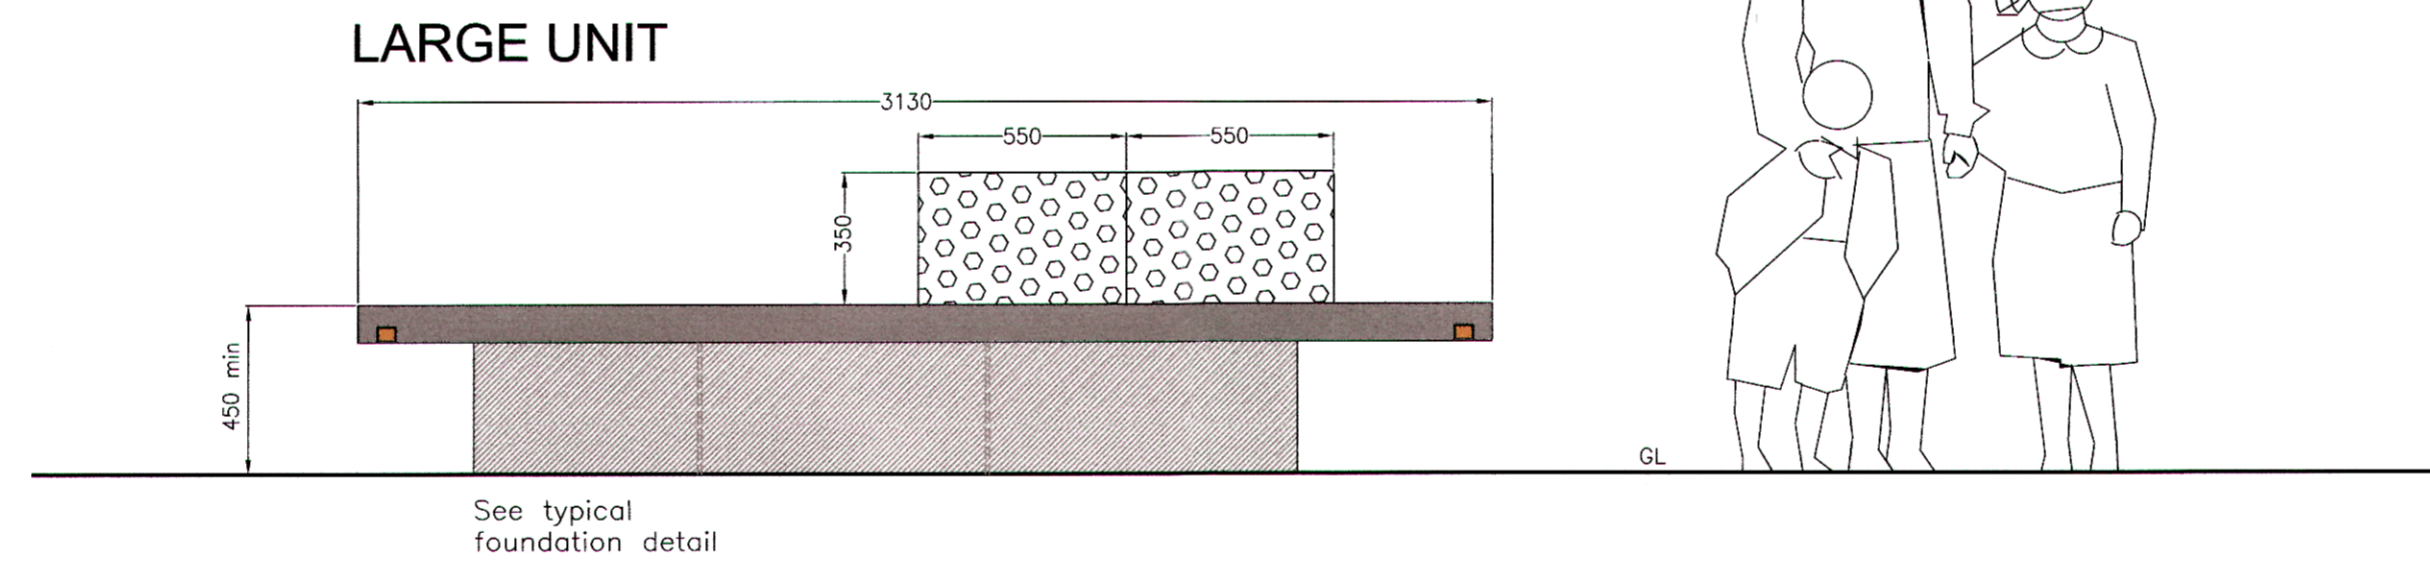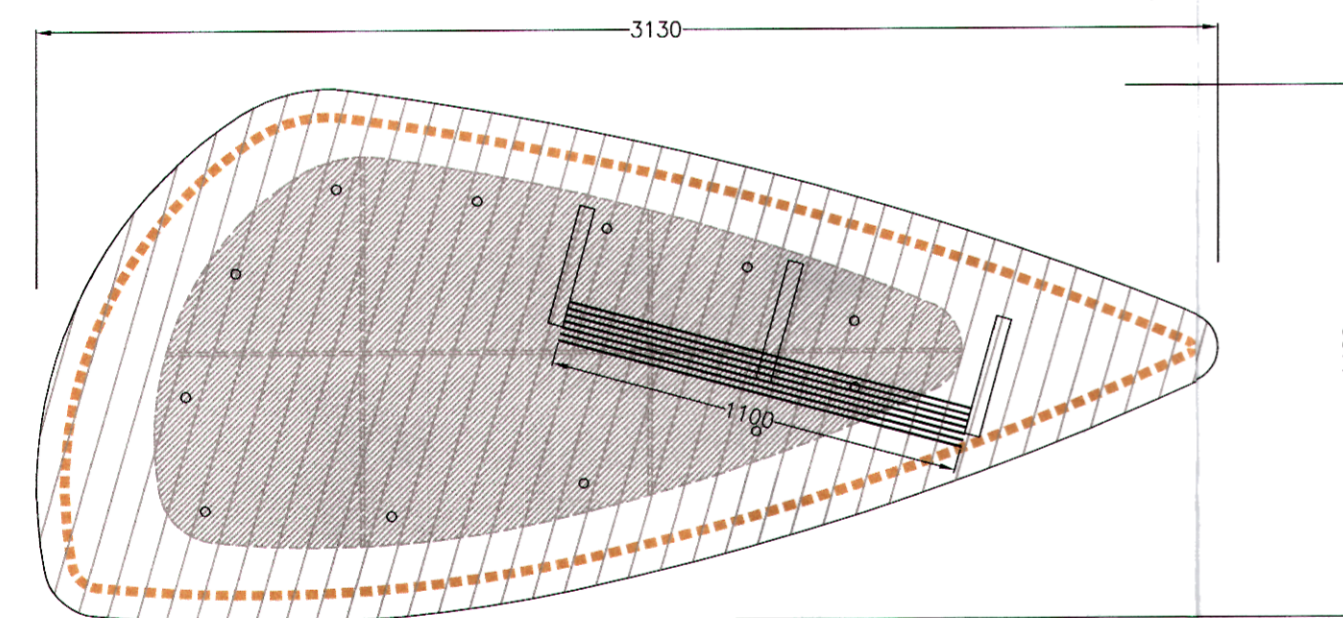

LARGE UNIT

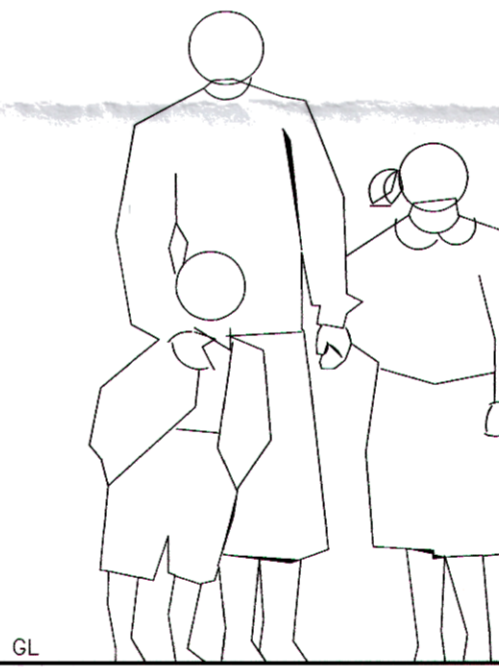

See typical foundation detail

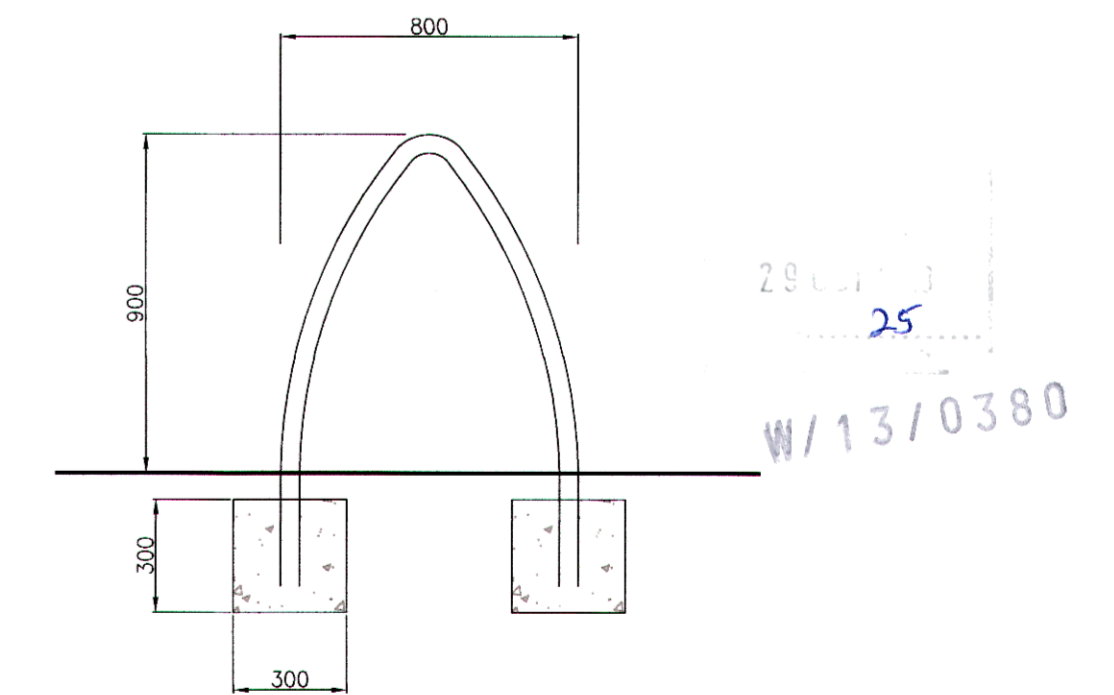


CYCLE STAND
SCALE 1:20


- 900 x 800 x 50mm dia cycle stand as S69 by Omos or approved equivalent. Tel: 00353 45 899 802. Refer to Q50
Brushed 316 grade stainless steel.
Wall thickness: 3mm.
Root mounted 300mm depth into 300 x 300 x 300mm concrete foundations.



Artist Sketch – Timber Seating Front Elevation

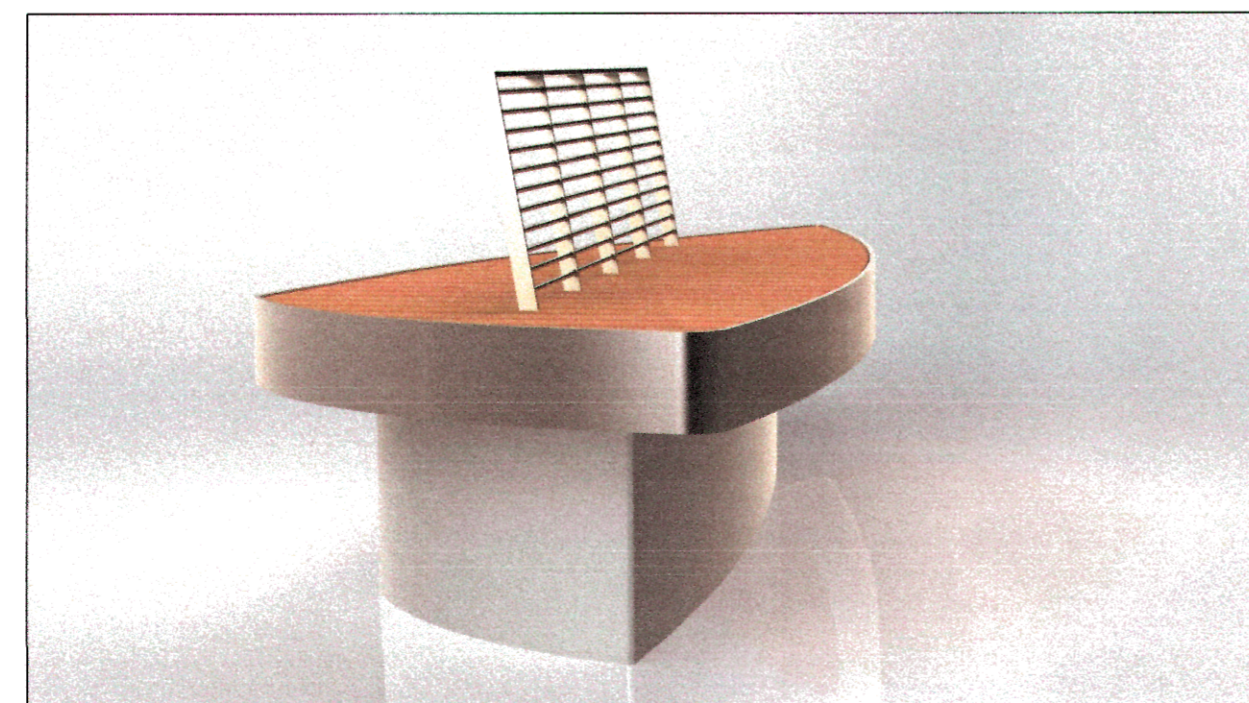

Artist Sketch – Timber Seating Side Elevation

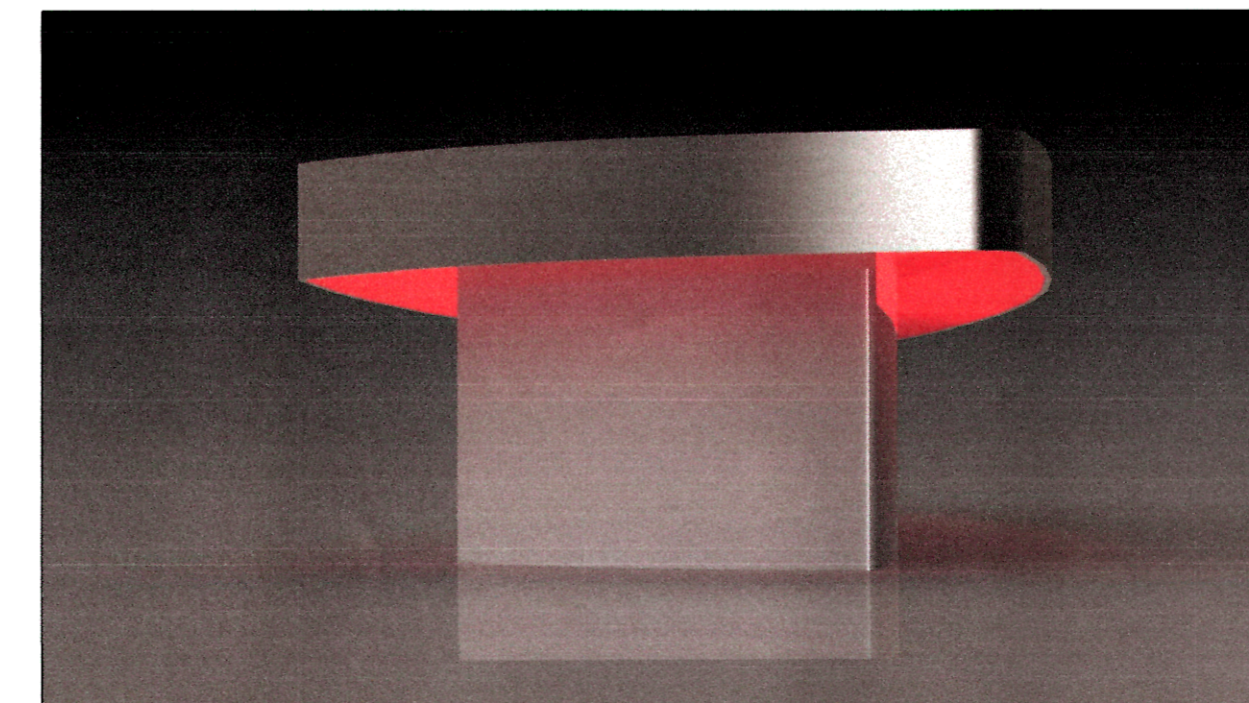

Artist Sketch – LED strip lighting to underside of timber seating

NOTES

CONSTRUCTION RISKS	MAINTENANCE / CLEANING RISK	DEMOLITION RISKS
In addition to the hazard/risks normally associated with the types of work detailed on this drawing take note of above. It is assumed that all works on this drawing will be carried out by a competent contractor working, where appropriate, to an appropriate method statement.		
SAFETY, HEALTH AND ENVIRONMENTAL INFORMATION BOX		

Purpose of Issue: **PLANNING**
Client: **North Down Borough Council**

Project Title: **BANGOR PUBLIC REALM**

Drawing Title: **DETAILS SHEET 04**

Designed: NC	Drawn: NC	Checked: PM	Approved: CA	Date: JULY 2013
URS Internal Project No. 47064572				
Scale @ A1: 1:20				
This document has been prepared in accordance with the scope of URS' appointment with its client and is subject to the terms of that appointment. URS accepts no liability for any use of this document other than by its client and only for the purposes for which it was prepared and provided. Only written dimensions shall be used.				
© URS Infrastructure & Environment UK Limited				

URS Infrastructure & Environment UK Limited
Beechill House
BTS 7RP
T: +44 (0)28 9070 5111
F: +44 (0)28 9070 5651
www.ursglobal.com



Drawing Number: **47064572 - BAN - 663**

Rev: **P0**

28 JUL 2013
25
W/13/0380

P:\A\2\10202013\BPRM - 10202013\BANGOR PUBLIC REALM\DRAWINGS\PLANNING\BESPEKE SEATING\BAN_663_PP_DETAILS