




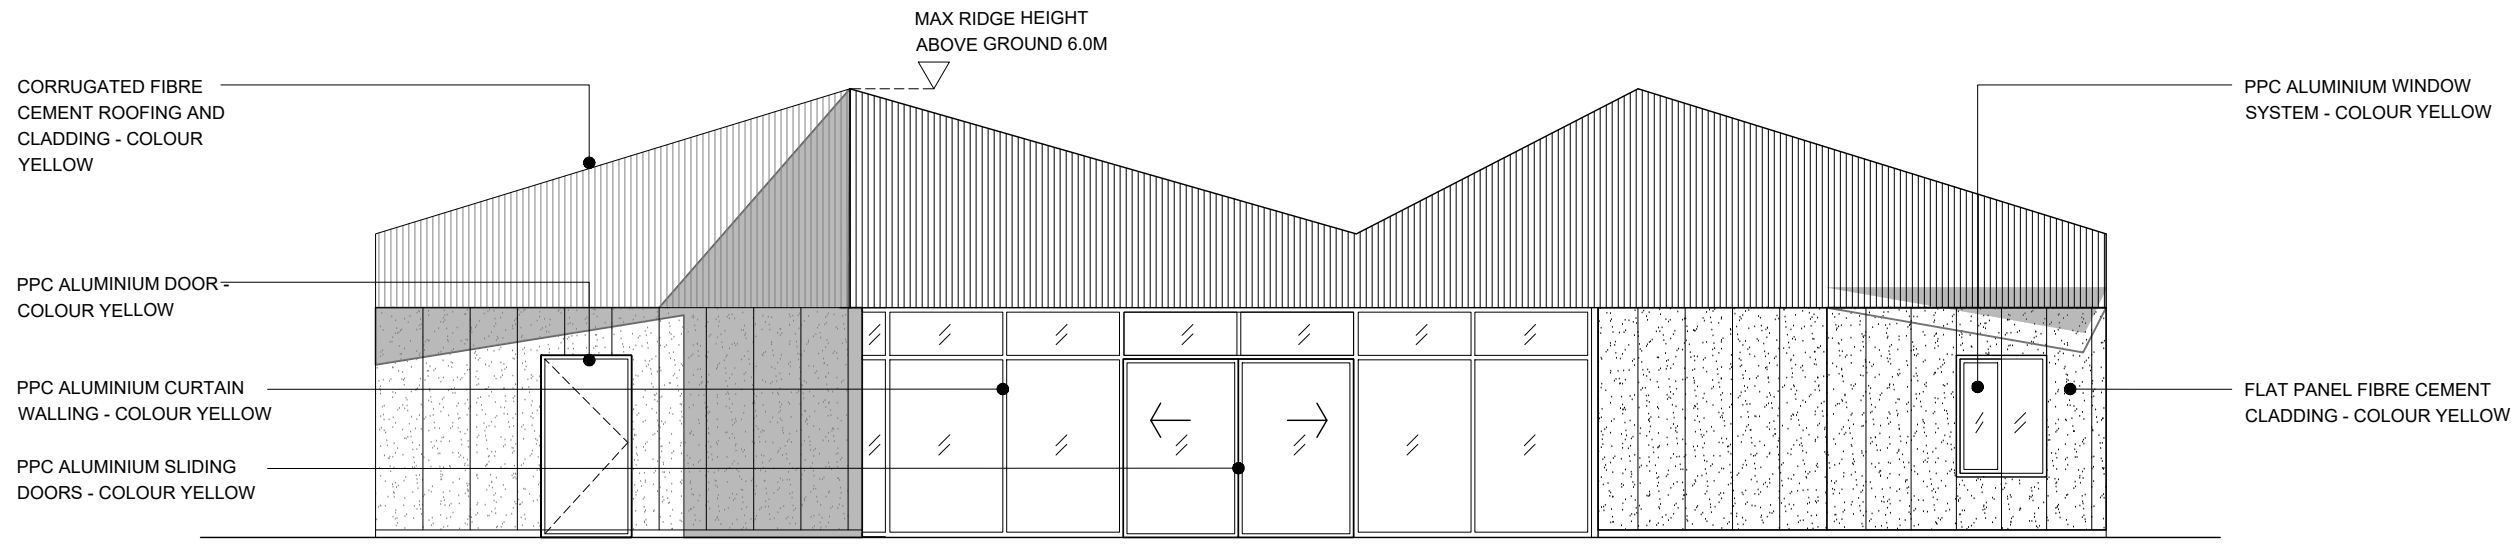


SOUTH-EAST ELEVATION

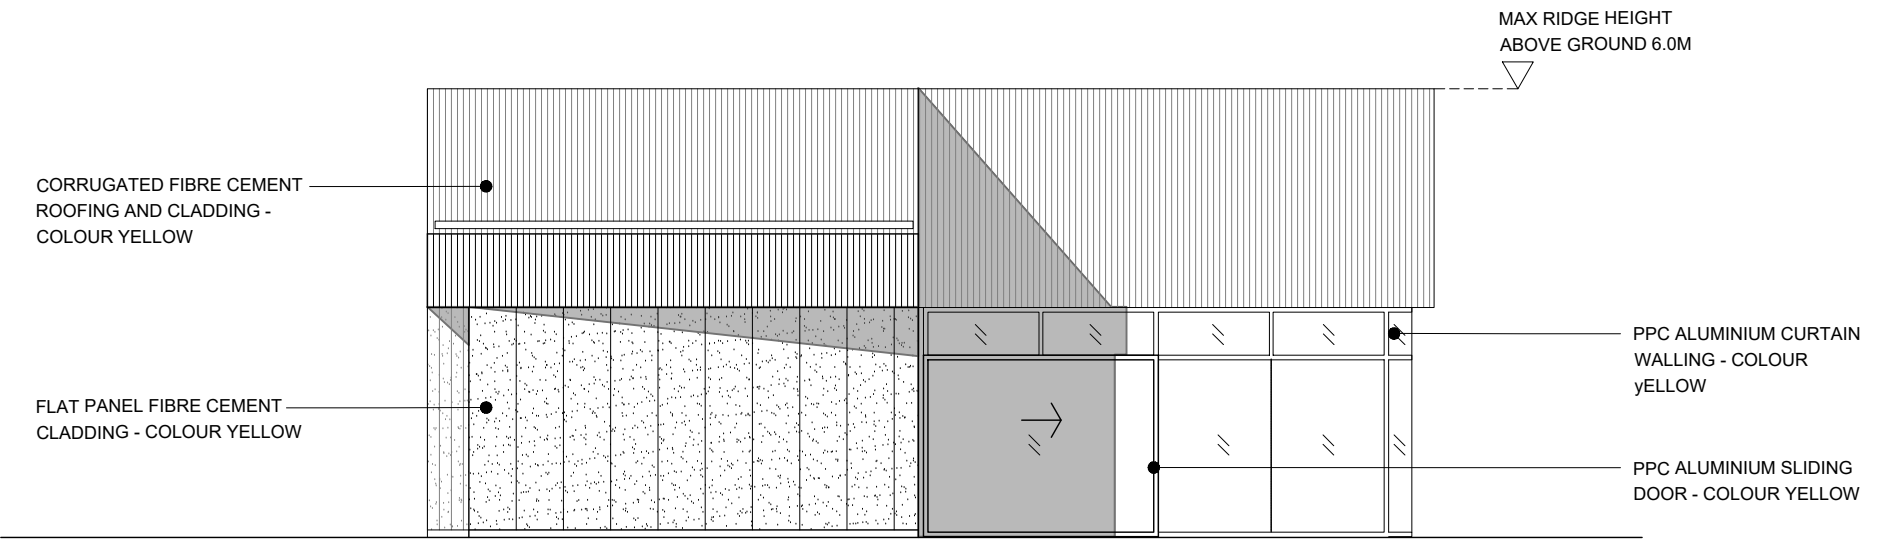


SOUTH-WEST ELEVATION

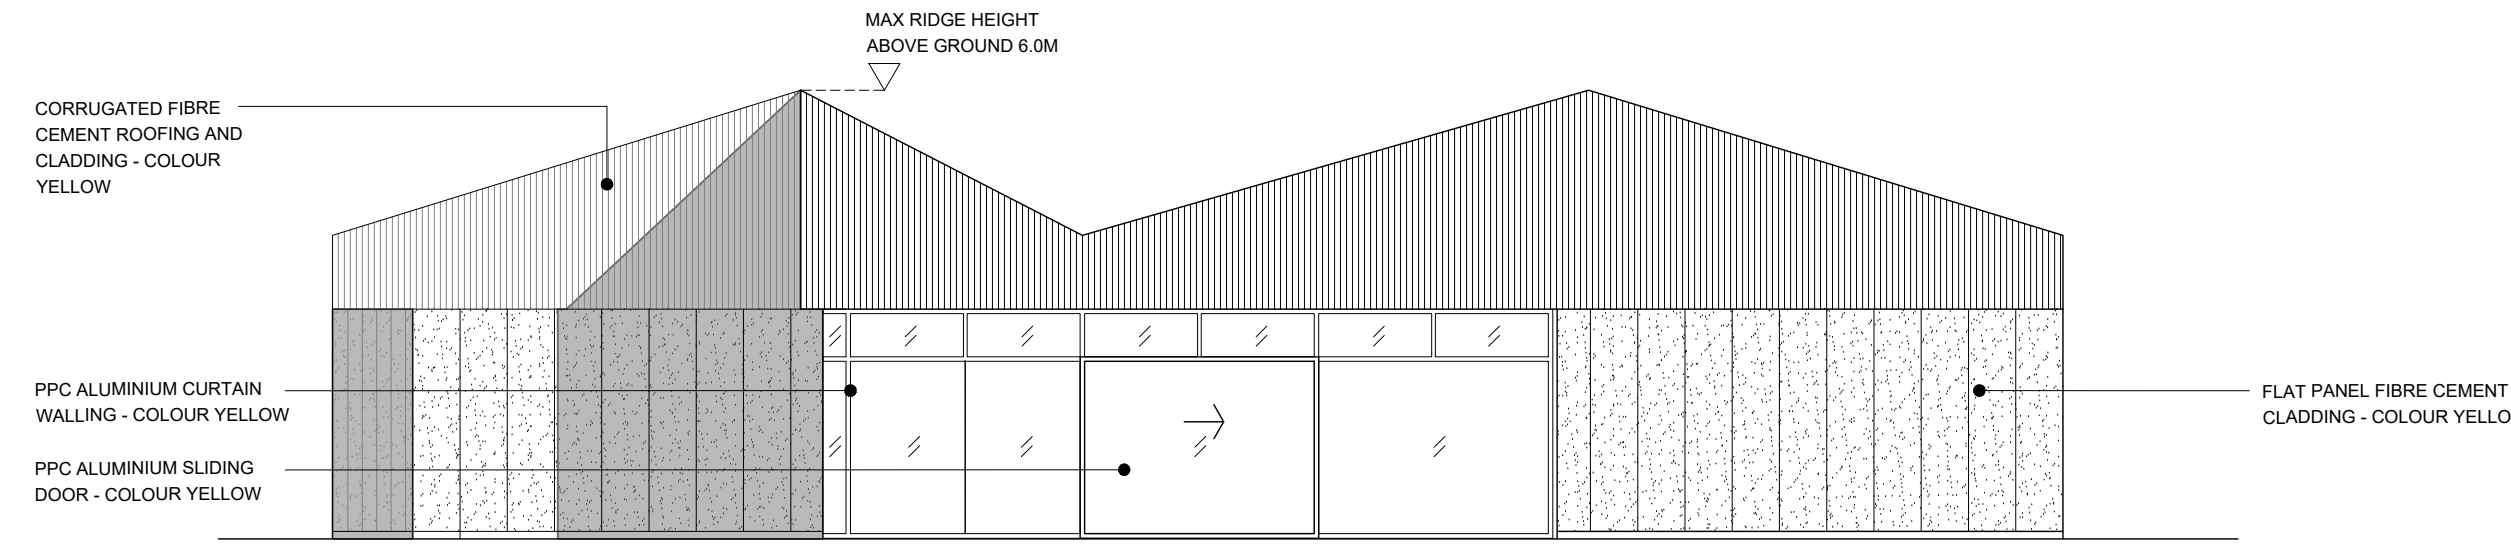


NORTH-WEST ELEVATION

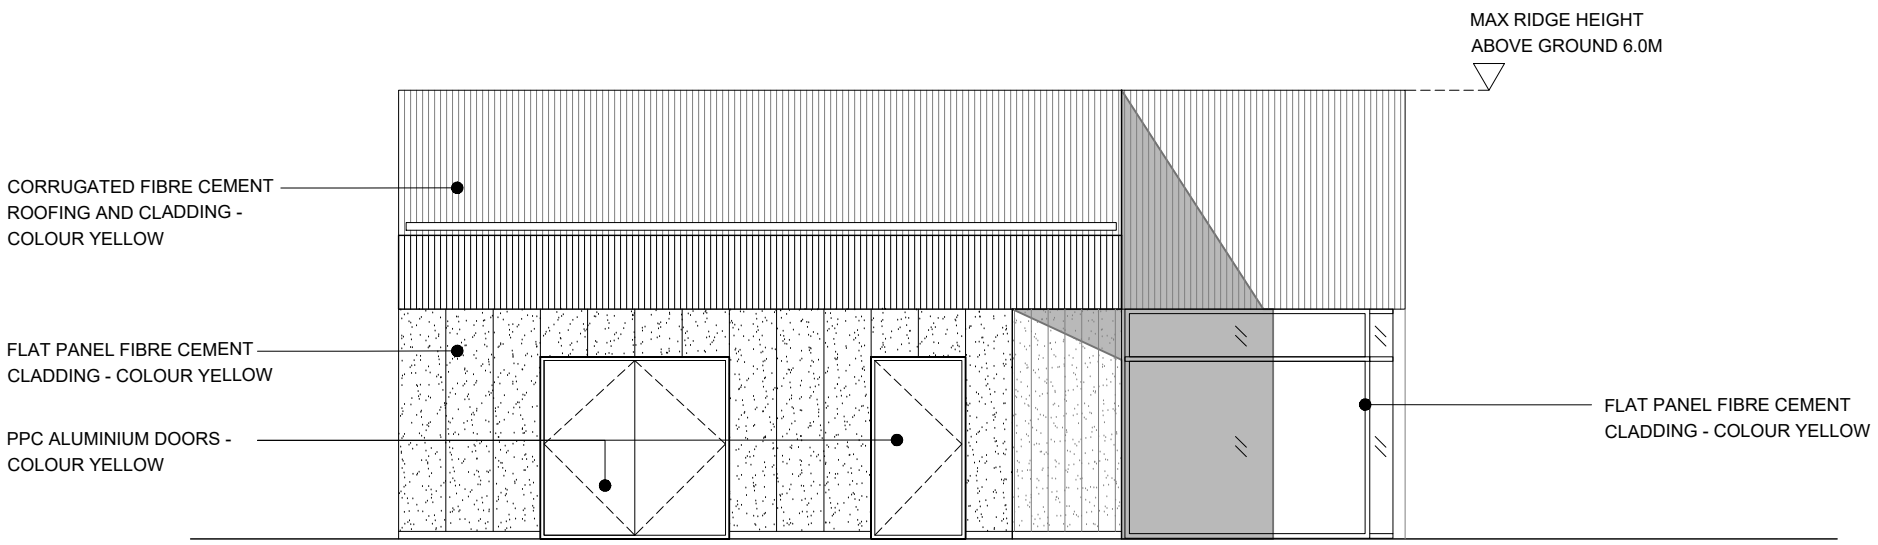

NORTH-EAST ELEVATION

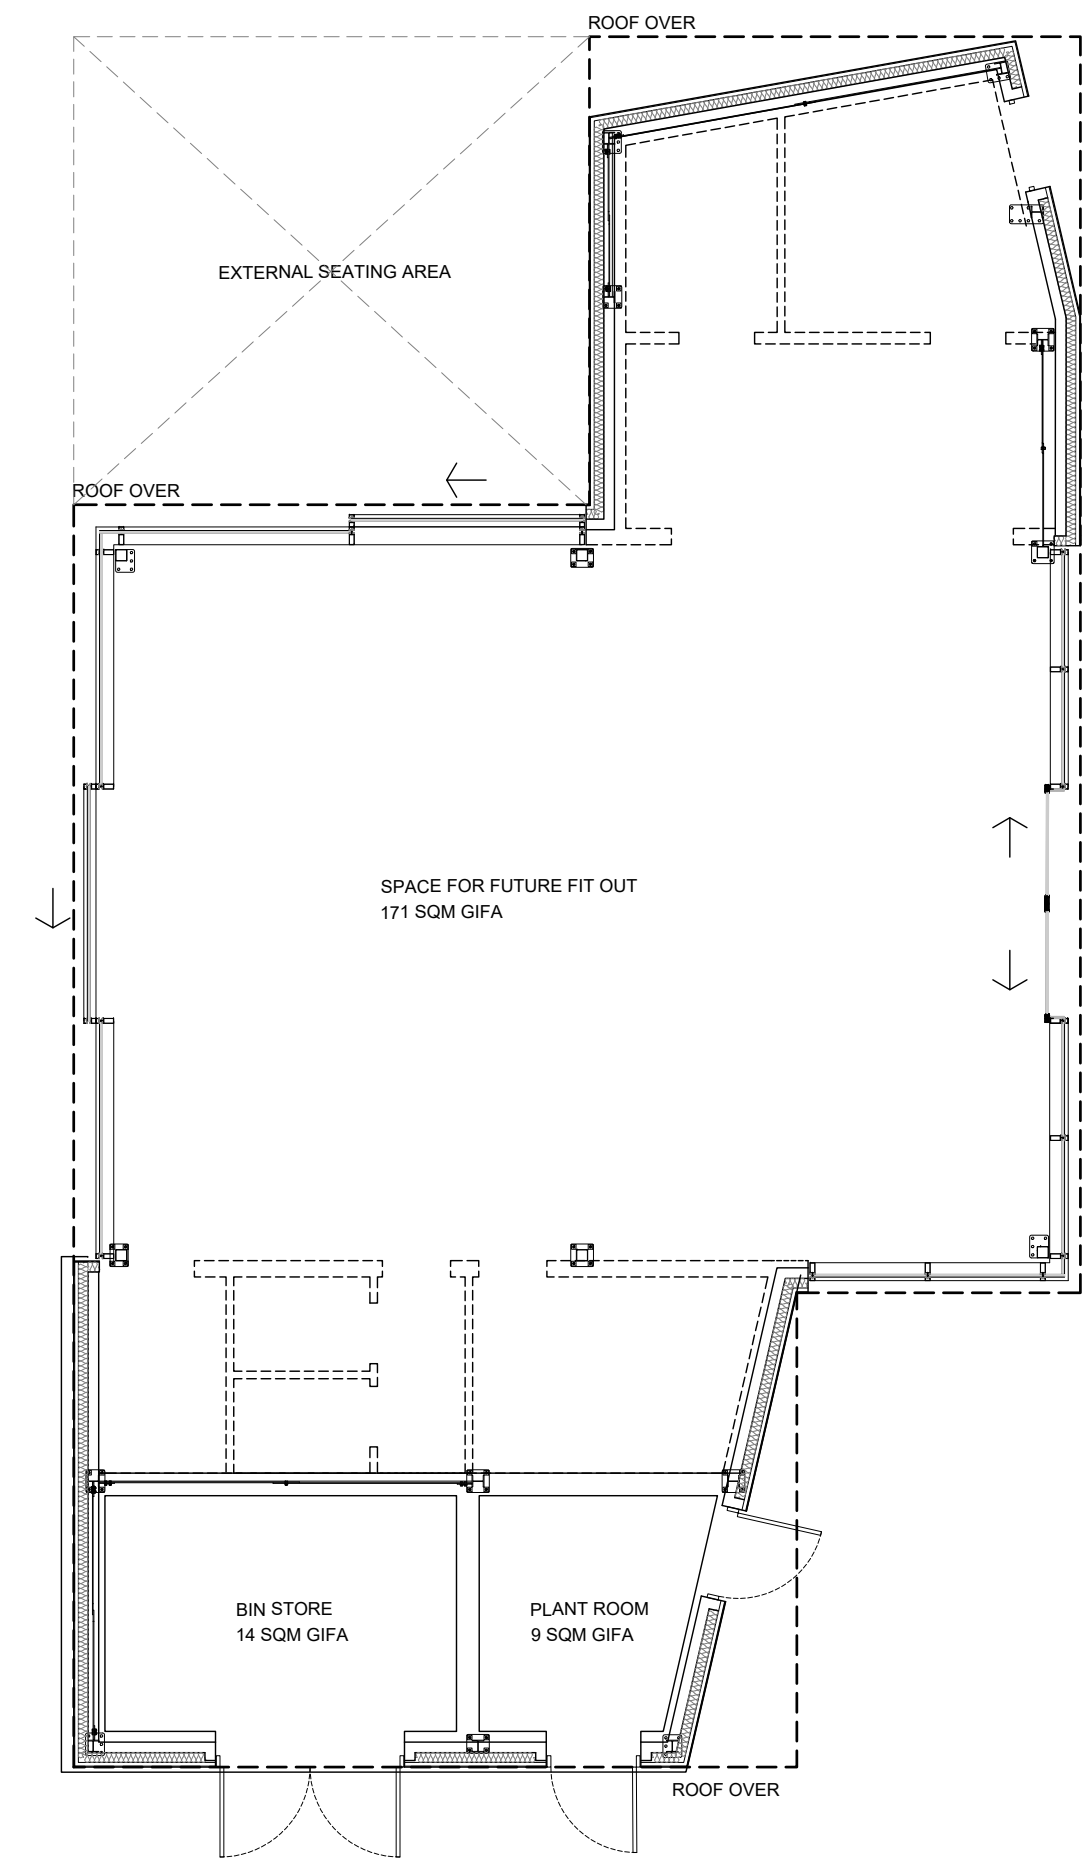

GROUND FLOOR PLAN

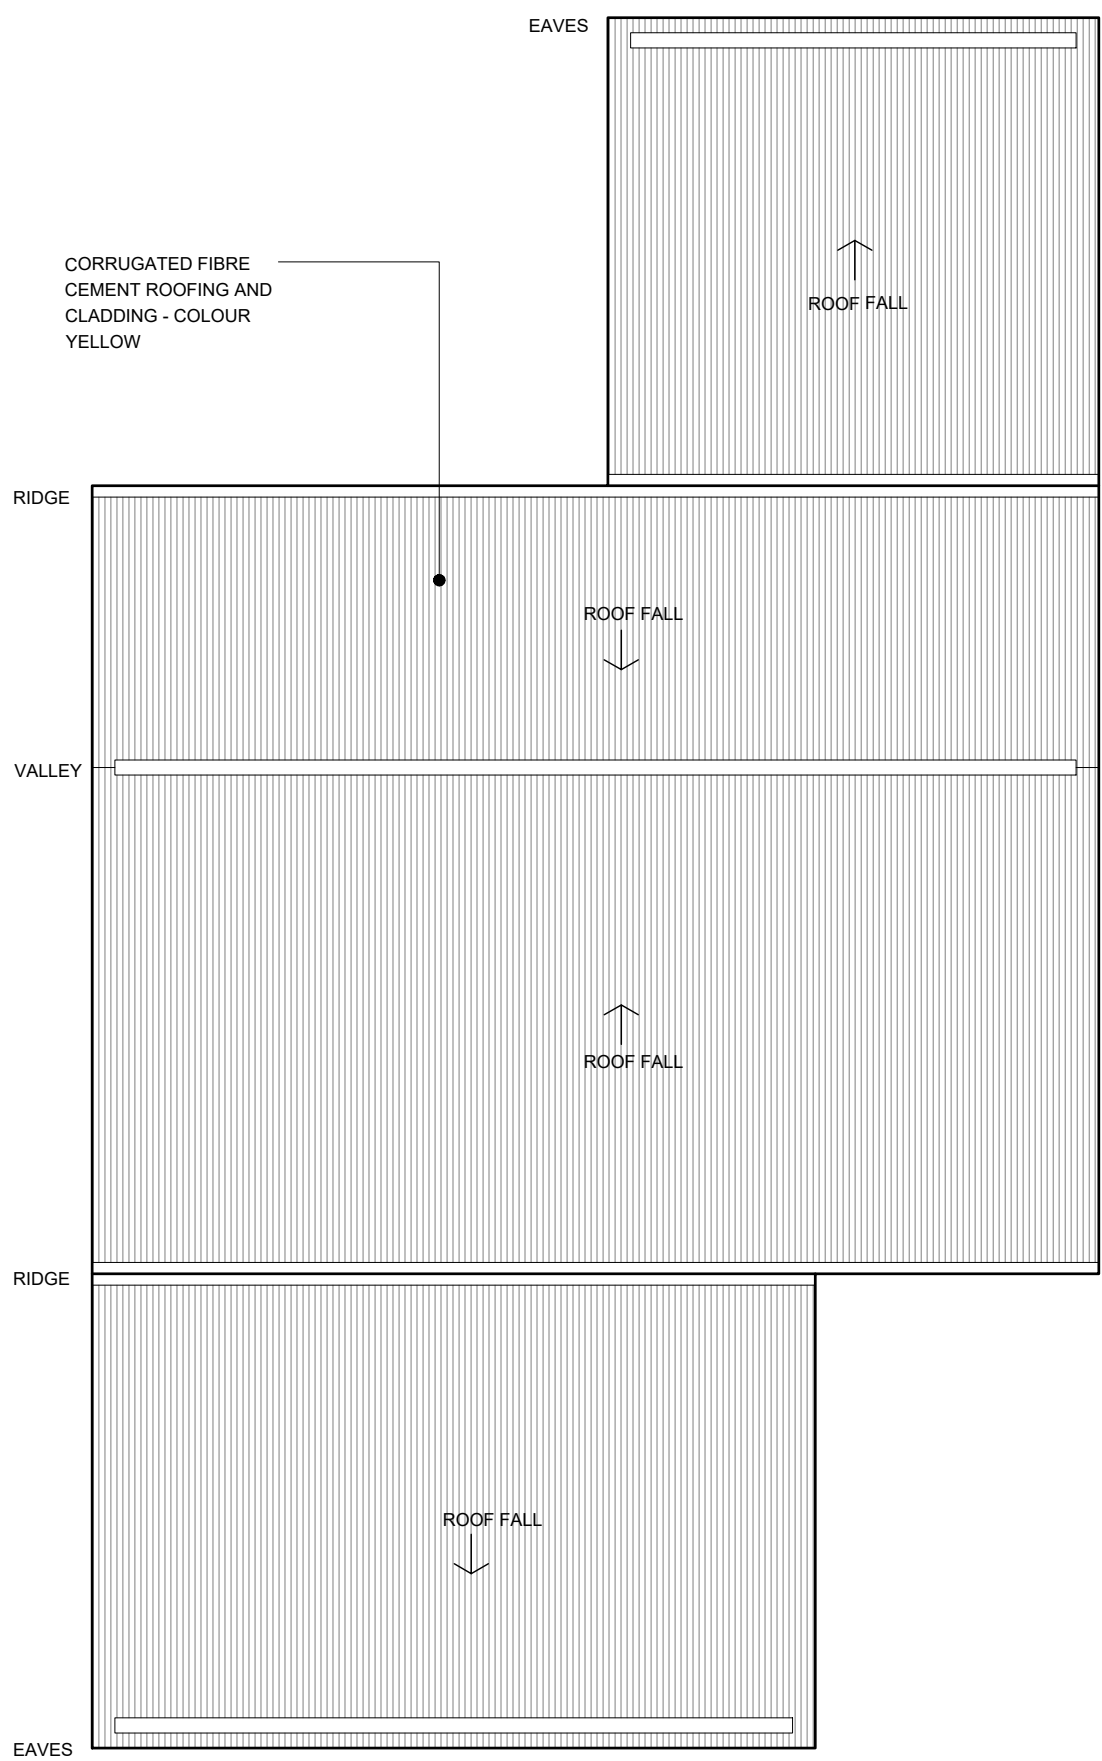

ROOF PLAN

GENERAL NOTES

- Any discrepancies to be reported to the architect immediately and prior to commencement of works onsite.
- All structural queries shall be bought to the attention of the structural engineer.
- All specialist sub-contractors elements to be approved by the design team prior to ordering, manufacturing and commencement of works on site.
- Refer to M&E details, drawings for M&E elements.
- All fixed building services shall be commissioned by a suitably qualified person and copies of certificates forwarded to building control and the building owner upon completion.
- Contractor to provide Health & Safety Statements for the complete contract period.
- All materials & methods of construction to comply with relevant British Standards Codes of Practice or European Equivalent Standards & Norms.
- Contractor is required to carry out the works in accordance with current Building Regulations and general good building practice.
- Do not scale from this drawings. All dimensions to be site verified.

like

Architects &
Project Management

3 Linehall Street West
Belfast BT2 8DY

Tel +44(0)28 9027 8000
Fax +44 (0)28 9027 8010

www.likearchitects.co.uk

Project title: Bangor Marine Phase 1

Drawing title: Proposed Plans + Elevations - Pavilion A

drawn by: AP approved: CD date: 23.04.2026 scale: 1:100@ A1

cad source: stage: PLANNING

Job no. 2162-01 dwg no. 200-51 revision no. A