


Planning Act  
 (NI) 2011  
**GRANTED**  
 Subject to Conditions (if any)  
 as set out on  
**1406/2020/0097**  
 Decision Form No. **29 SEP 2022**  
 Date.....

**Ards and North Down**  
 Borough Council

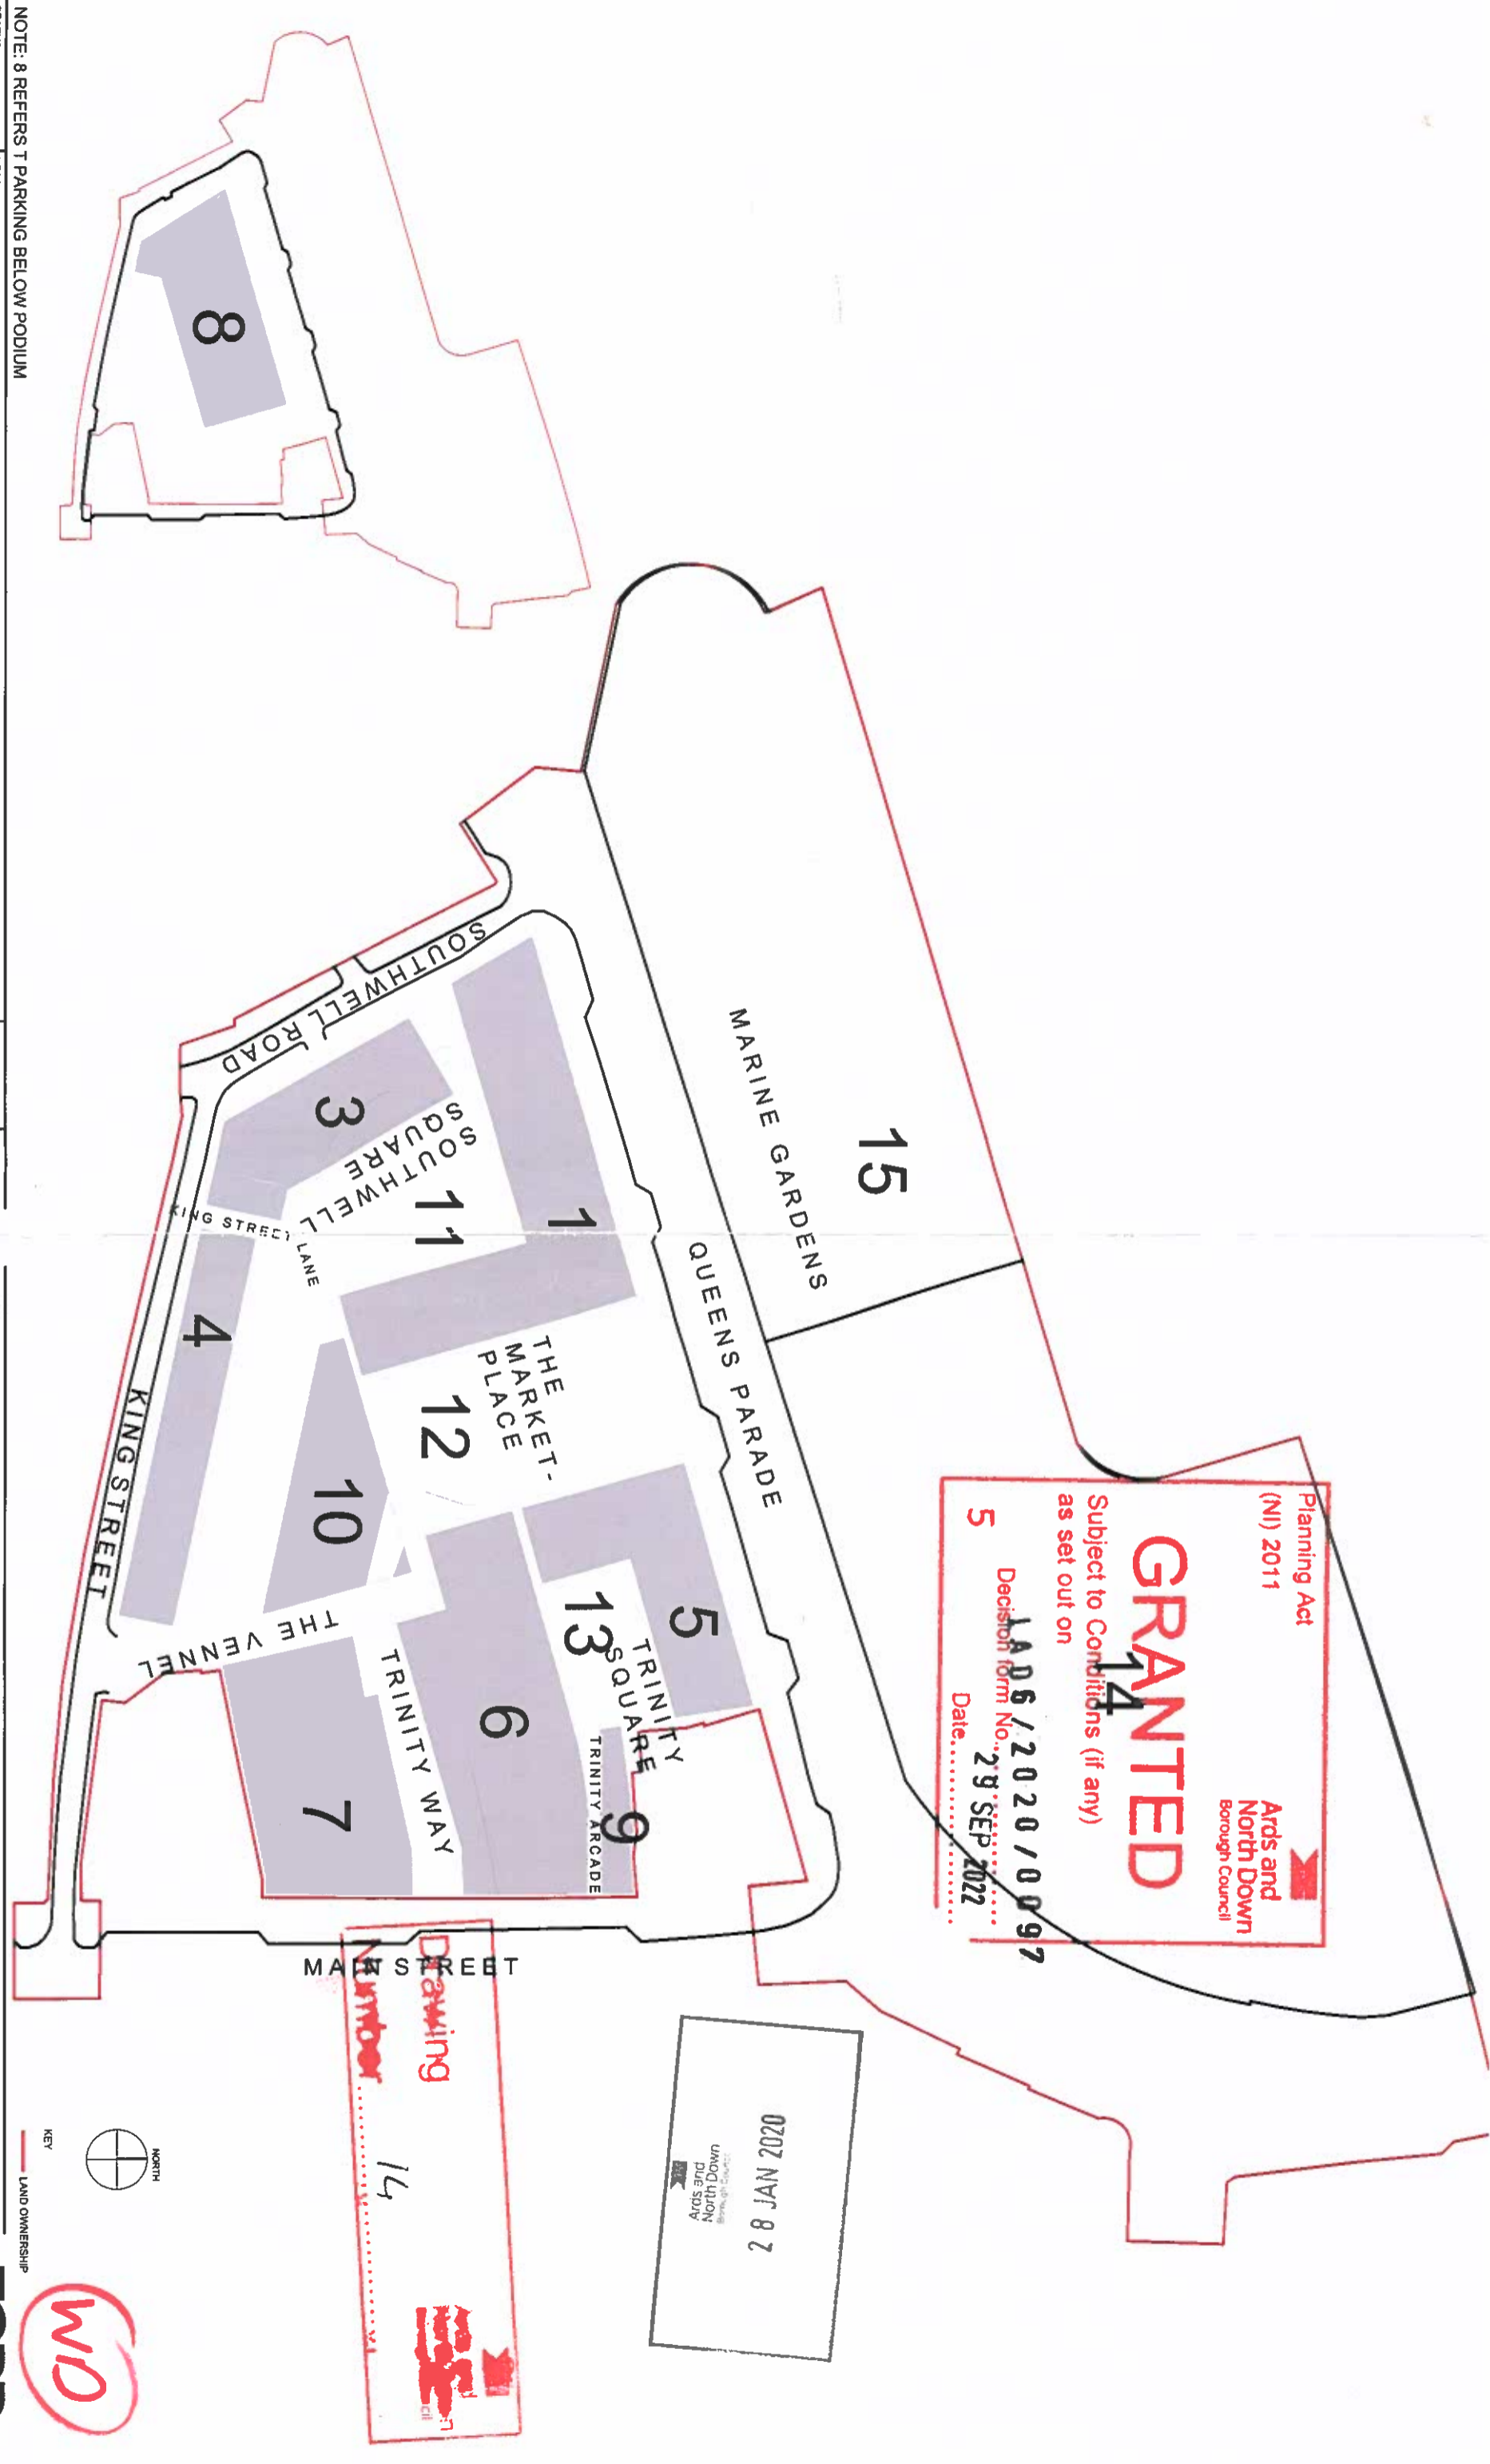

NOTE: 8 REFERS TO PARKING BELOW PODIUM

STATUS	DESCRIPTION	DATE	CHECKED BY
--	Original drawing	06.09.19	NM
1	Issued For Planning Approval	23.01.20	NM

CLIENT: BANGOR MARINE  
 PROJECT: QUEEN'S PARADE, BANGOR  
 DRAWING: DEVELOPMENT ZONING DIAGRAM  
 STAGE: 3  
 PLOT DATE: 06.09.19  
 NO. 17017  
 SCALE: 1:1250@A3  
 QPB-TODD-ZZ-00-GA-A-110-101

**TODD**  
 TODD ARCHITECTS + PLANNERS  
 2ND FLOOR TITANIC HOUSE,  
 6 QUEENS ROAD,  
 BELFAST, BT3 9DT  
 T +44(0)28 9024 5587  
 F +44(0)28 9023 3383  
 E INFO@TODDARCH.CO.UK  
 W WWW.TODDARCH.CO.UK

THE ARCHITECTS CONFIRM THAT THE INFORMATION CONTAINED HEREIN IS CORRECT AND ACCURATE TO THE BEST OF THEIR KNOWLEDGE AND BELIEF. THE ARCHITECTS ACCEPT NO RESPONSIBILITY FOR ANY LOSS OR DAMAGE ARISING AS A RESULT OF RELIANCE BY THE RECIPIENT ON ANY INFORMATION CONTAINED HEREIN. THE RECIPIENT SHALL BE RESPONSIBLE FOR OBTAINING ALL NECESSARY PERMISSIONS AND APPROVALS FROM THE RELEVANT AUTHORITIES. THE ARCHITECTS ACCEPT NO RESPONSIBILITY FOR ANY LOSS OR DAMAGE ARISING AS A RESULT OF RELIANCE BY THE RECIPIENT ON ANY INFORMATION CONTAINED HEREIN. THE RECIPIENT SHALL BE RESPONSIBLE FOR OBTAINING ALL NECESSARY PERMISSIONS AND APPROVALS FROM THE RELEVANT AUTHORITIES.