


0 Reference Plan NTS

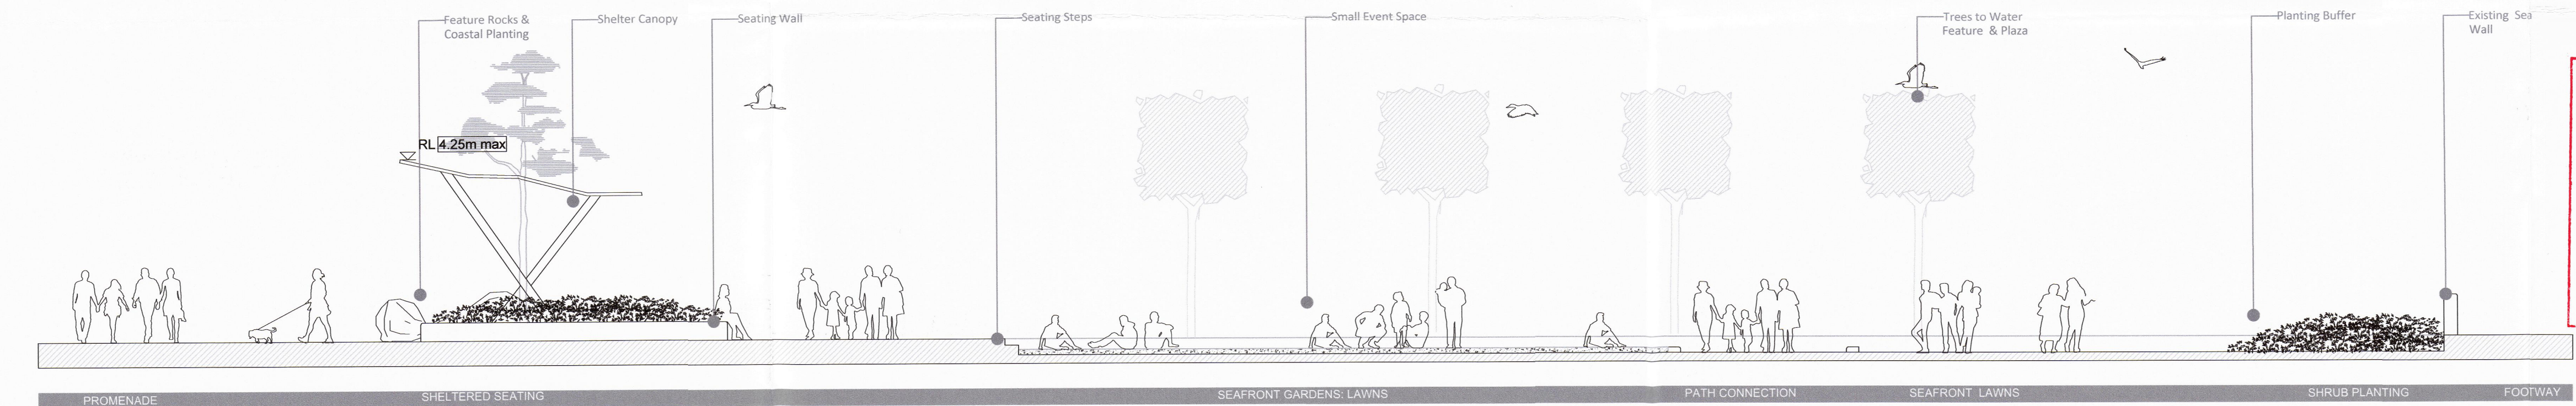

1 SECTION 1-1' Typical Sectional Elevation Scale 1:100




Planning Act (NI) 2011
GRANTED
 Subject to Conditions (if any) as set out on
 Decision No. 2020/0097
 Date: 29 SEP 2022

Ards and North Down Borough Council
 28 JAN 2020

Drawing No. 67

2 SECTION 2-2' Typical Sectional Elevation Scale 1:100

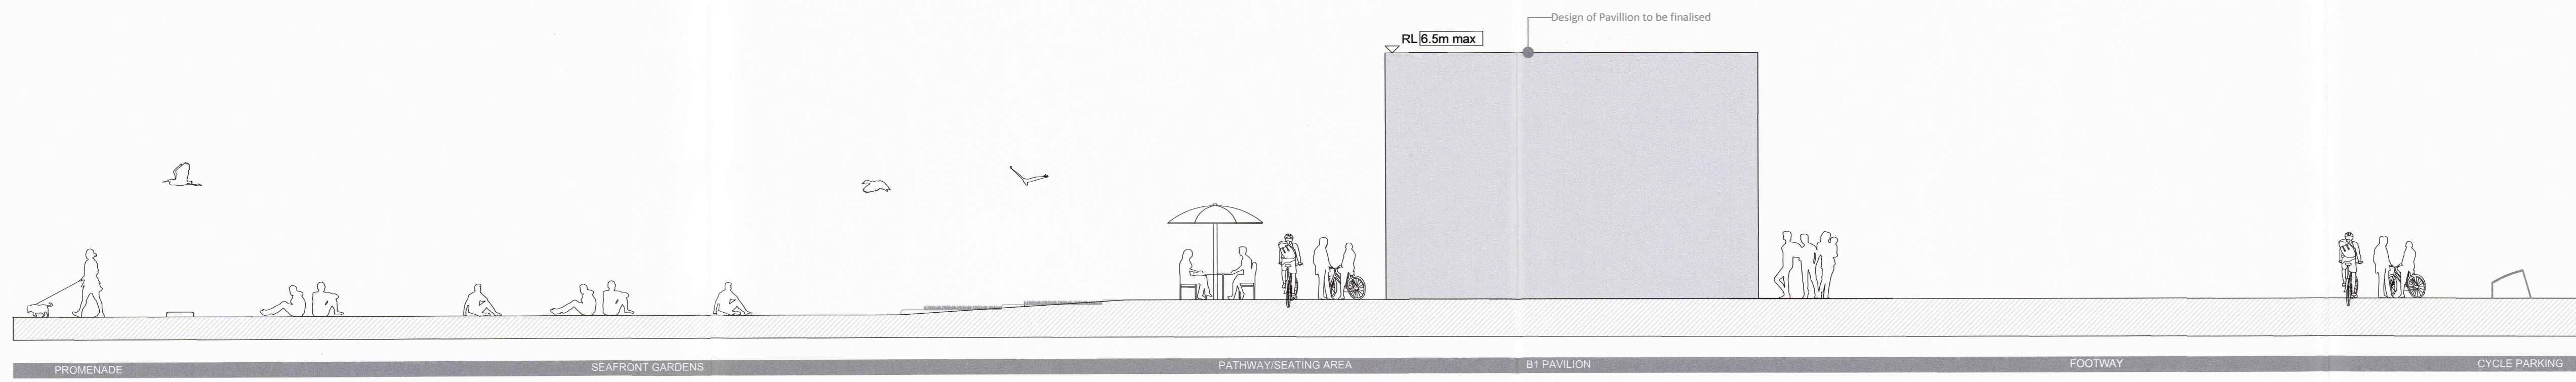

3 SECTION 3-3' Typical Sectional Elevation Scale 1:100

Description	By	Date	X
Revision Details	Check By	Date	Rev

Status: PLANNING



Client: Bangor Marine

Project: Queen's Parade Bangor

Title: LANDSCAPE SECTIONS 1-1' TO 3-3'

Scale@A1: 1:100 Date: AUG 2019

Dwg.no: 6025-L-2004