

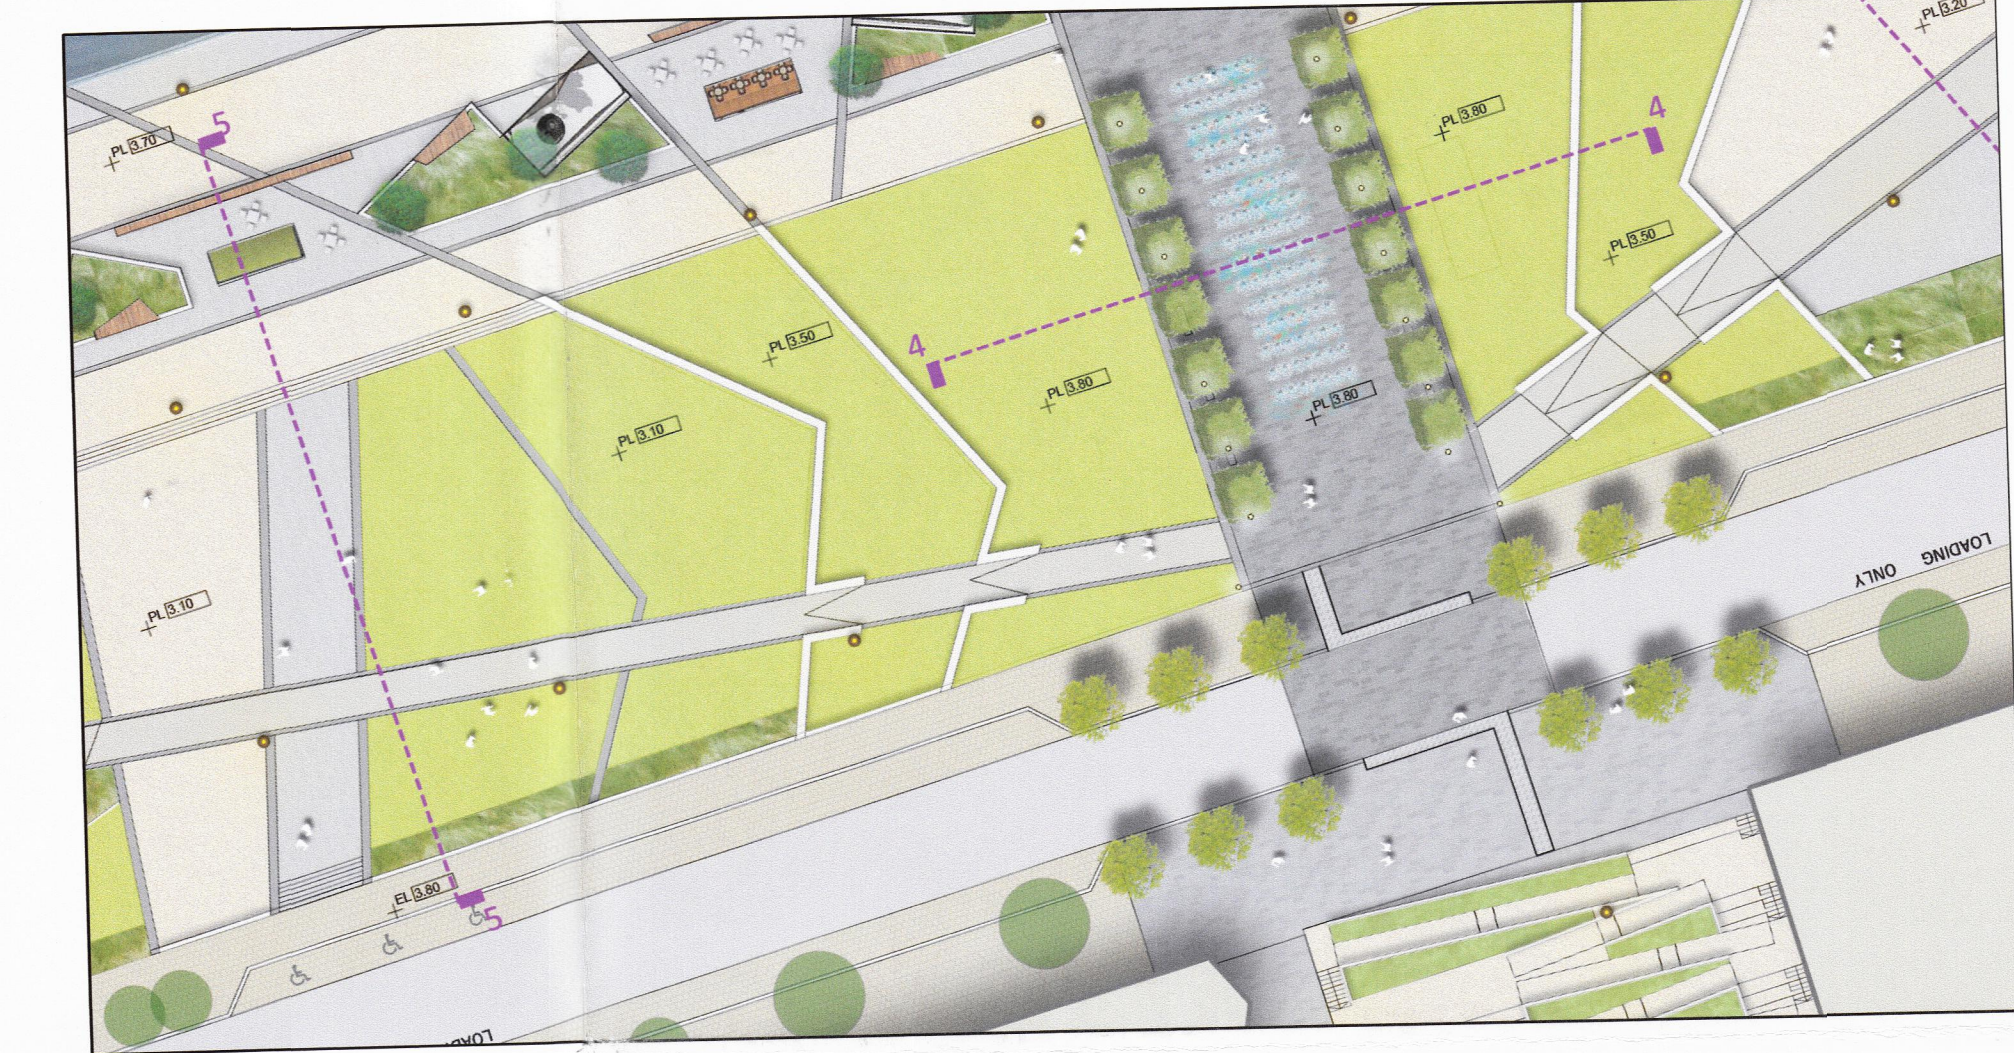


HOTEL


1 SECTION 4-4'
Typical Sectional Elevation Scale 1:100

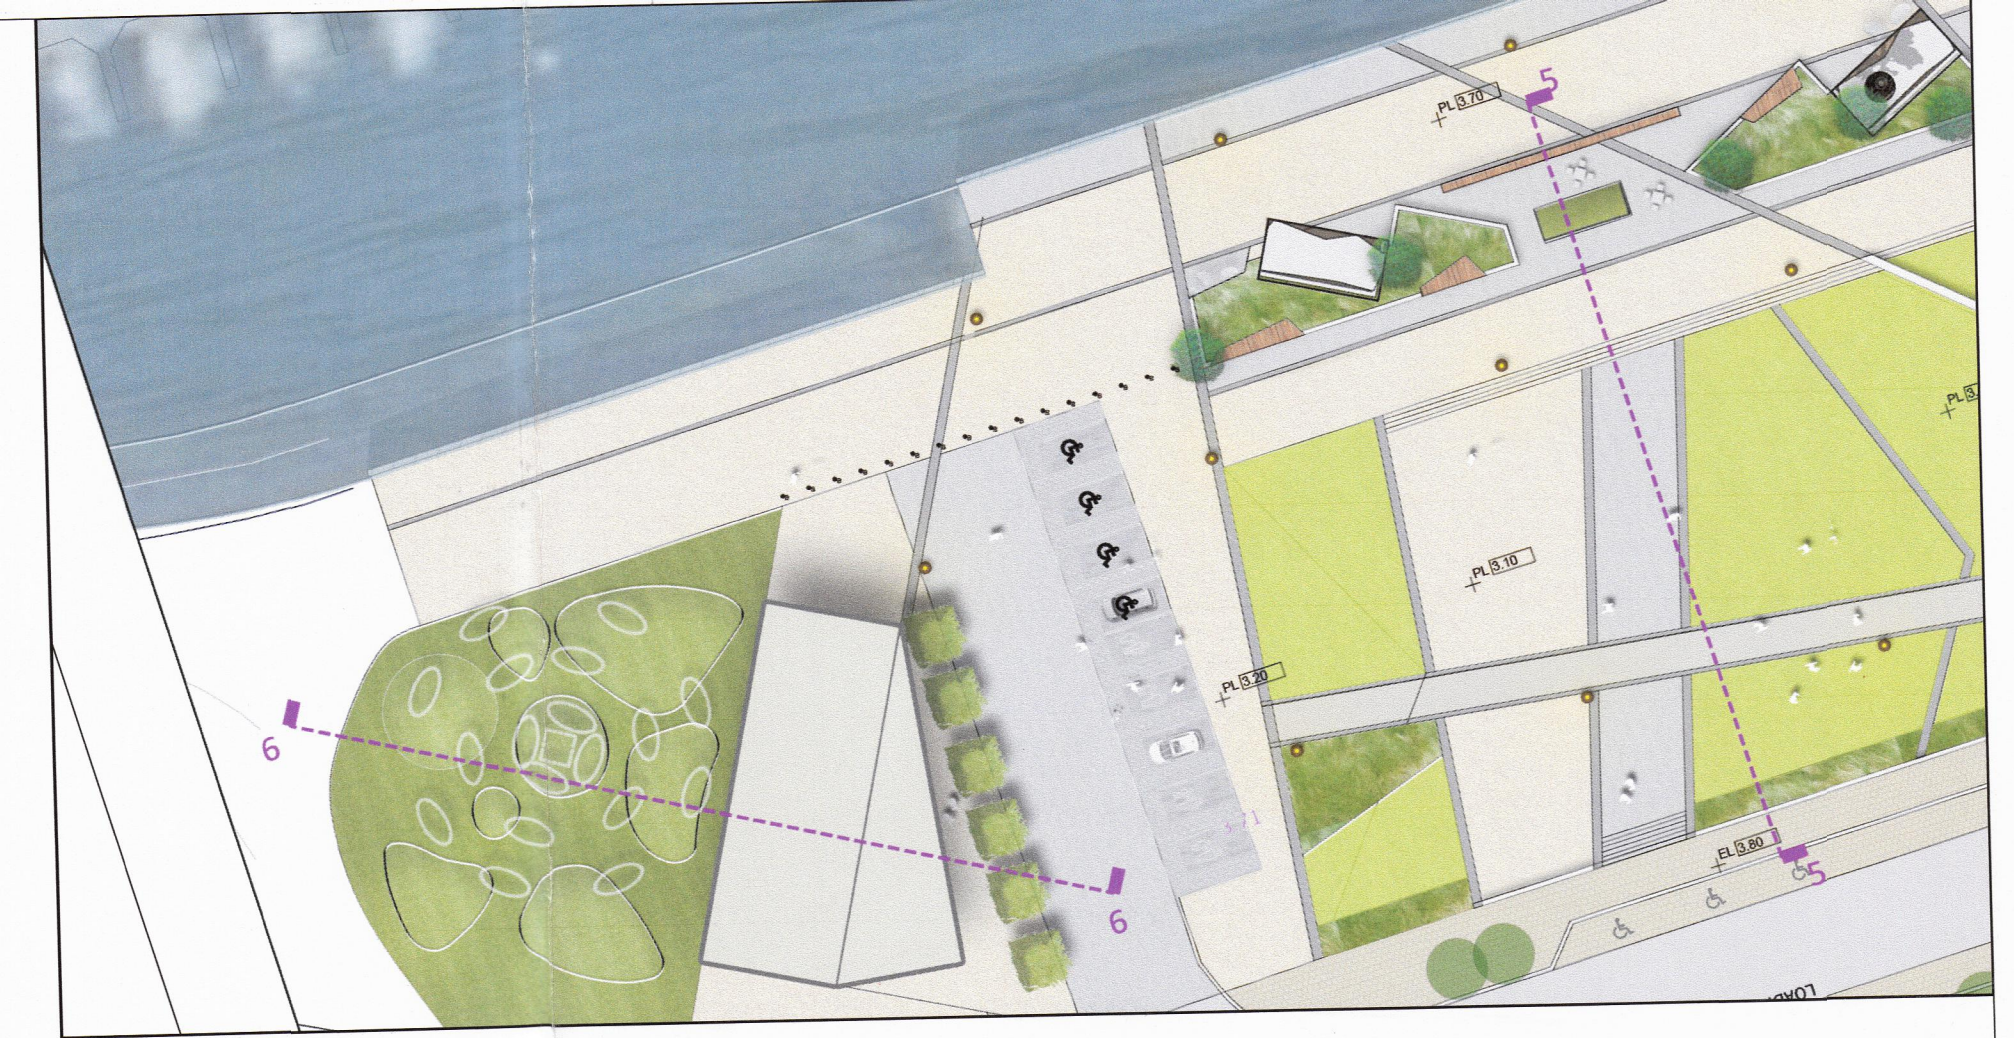

0 Reference Plan NTS

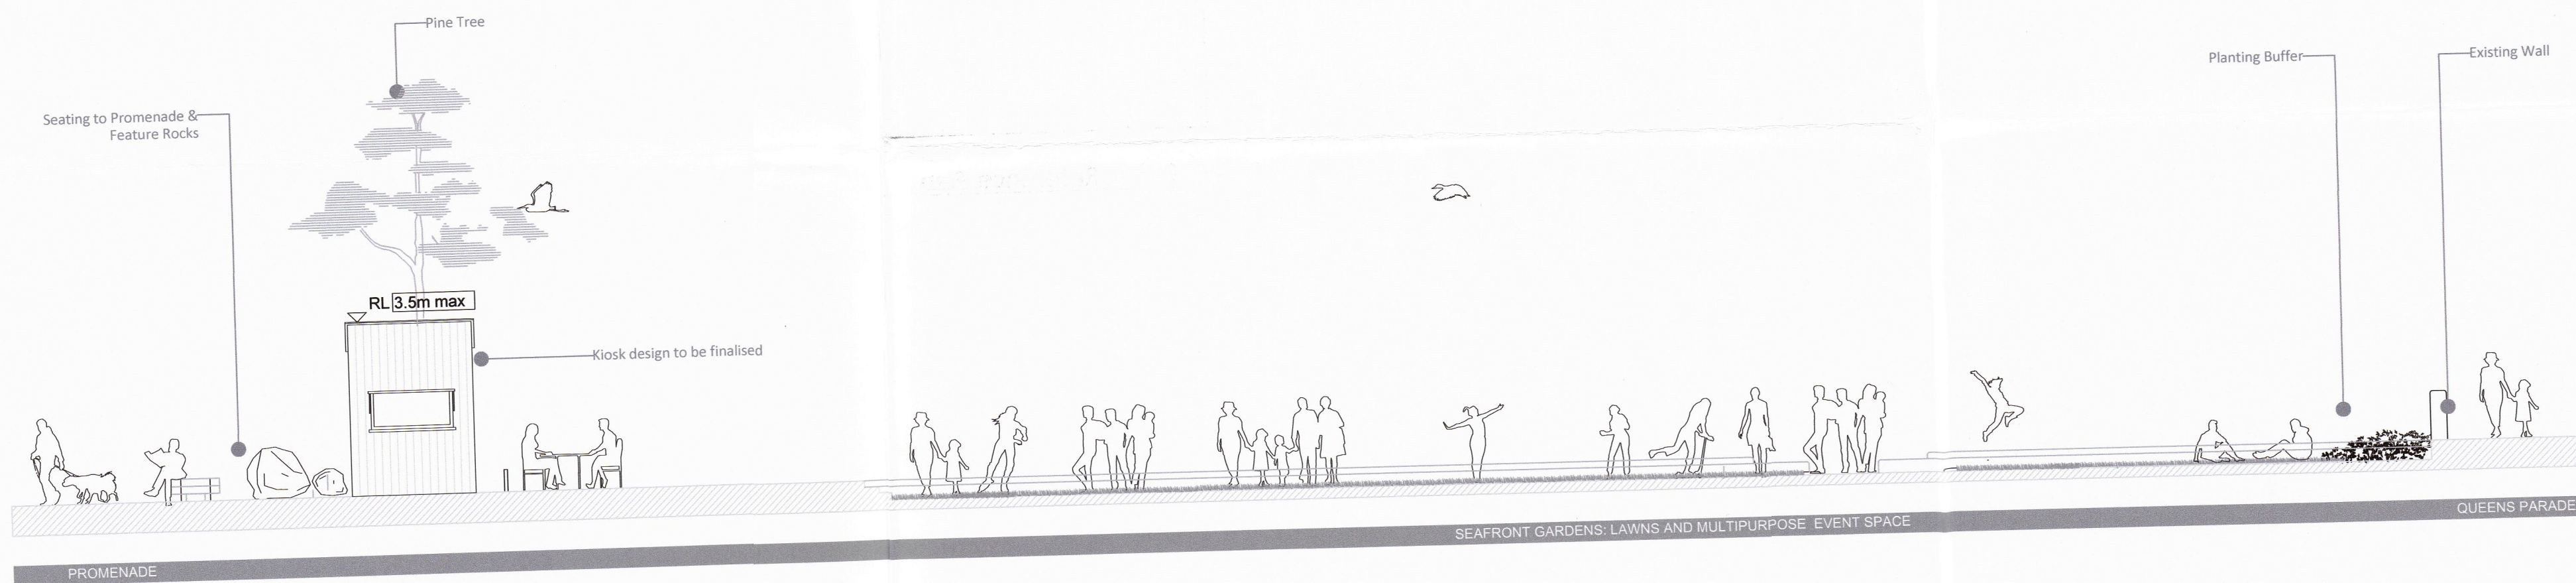

2 SECTION 5-5'
Typical Sectional Elevation Scale 1:100

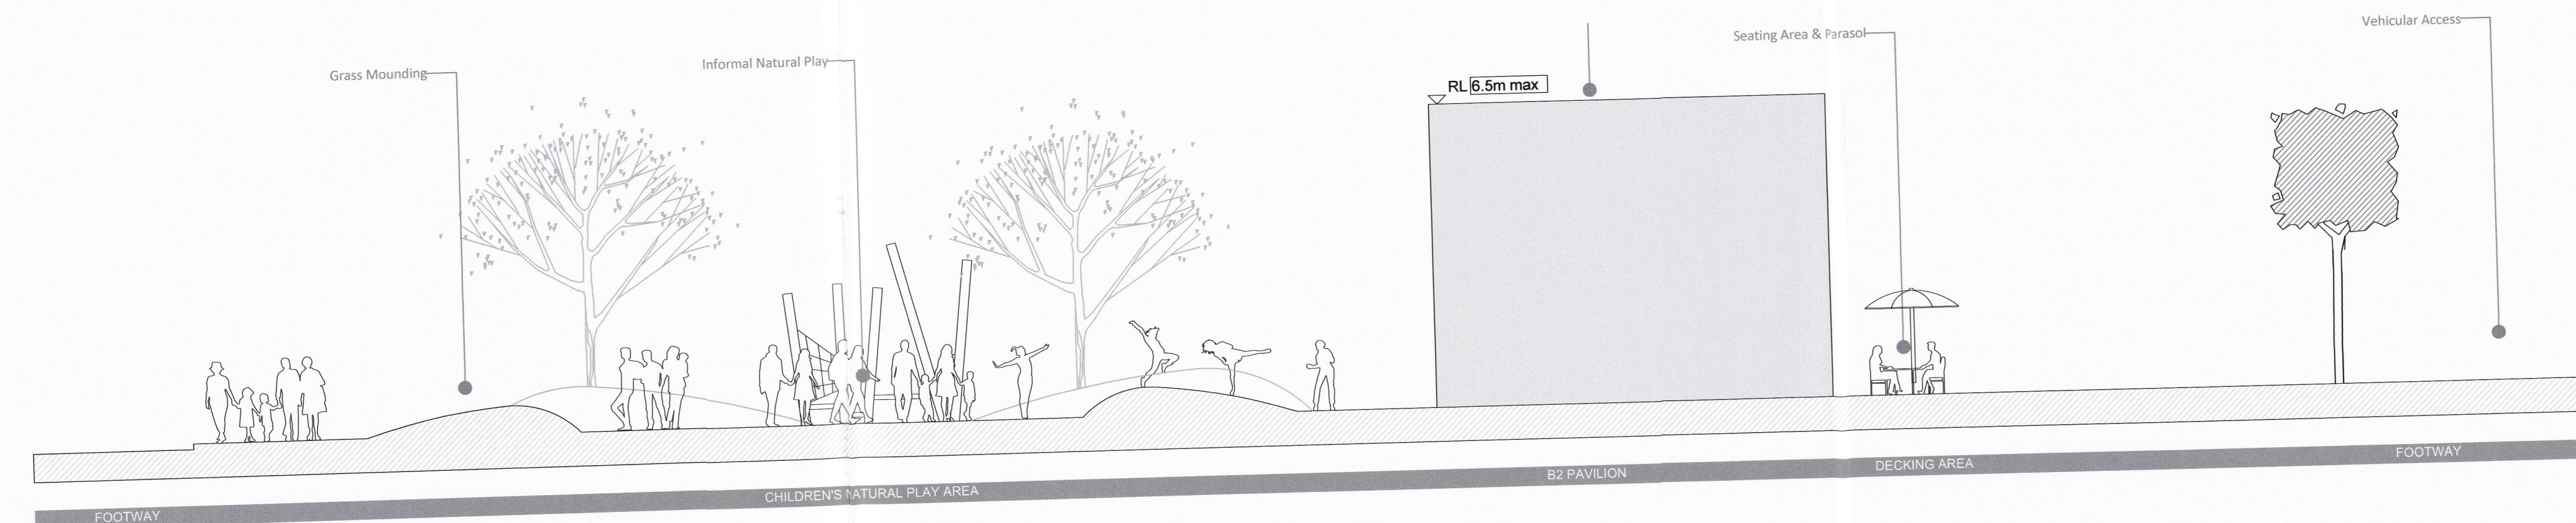

3 SECTION 6-6'
Typical Sectional Elevation Scale 1:100

Planning Act (NI) 2011
Ards and North Down Borough Council
GRANTED
Subject to Conditions (if any) as set out on
Decision Form No. LA 06 / 2020 / 0097
Date: 29 SEP 2022


Ards and North Down Borough Council
28 JAN 2020

Drawing Number: 68

Description	By	Date	X
Revision Details	Check	Date	Rev

Status: PLANNING

ph Park Hood
Chartered Landscape Architects
Hawarden House, 163 Upper Newtownards Road, Belfast, BT4 3HZ
T: +44 (0)28 9029 8020 E: info@parkhood.com parkhood.com

Client: Bangor Marine 

Project: Queen's Parade Bangor

Title: LANDSCAPE SECTIONS 4-4' TO 6-6'

Scale@A1: 1:100 Date: AUG 2019

Dwg.no: 6025-L-2005