




Type B Sectional Plan
Maximum depth from cover to soffit of pipe 3.0m

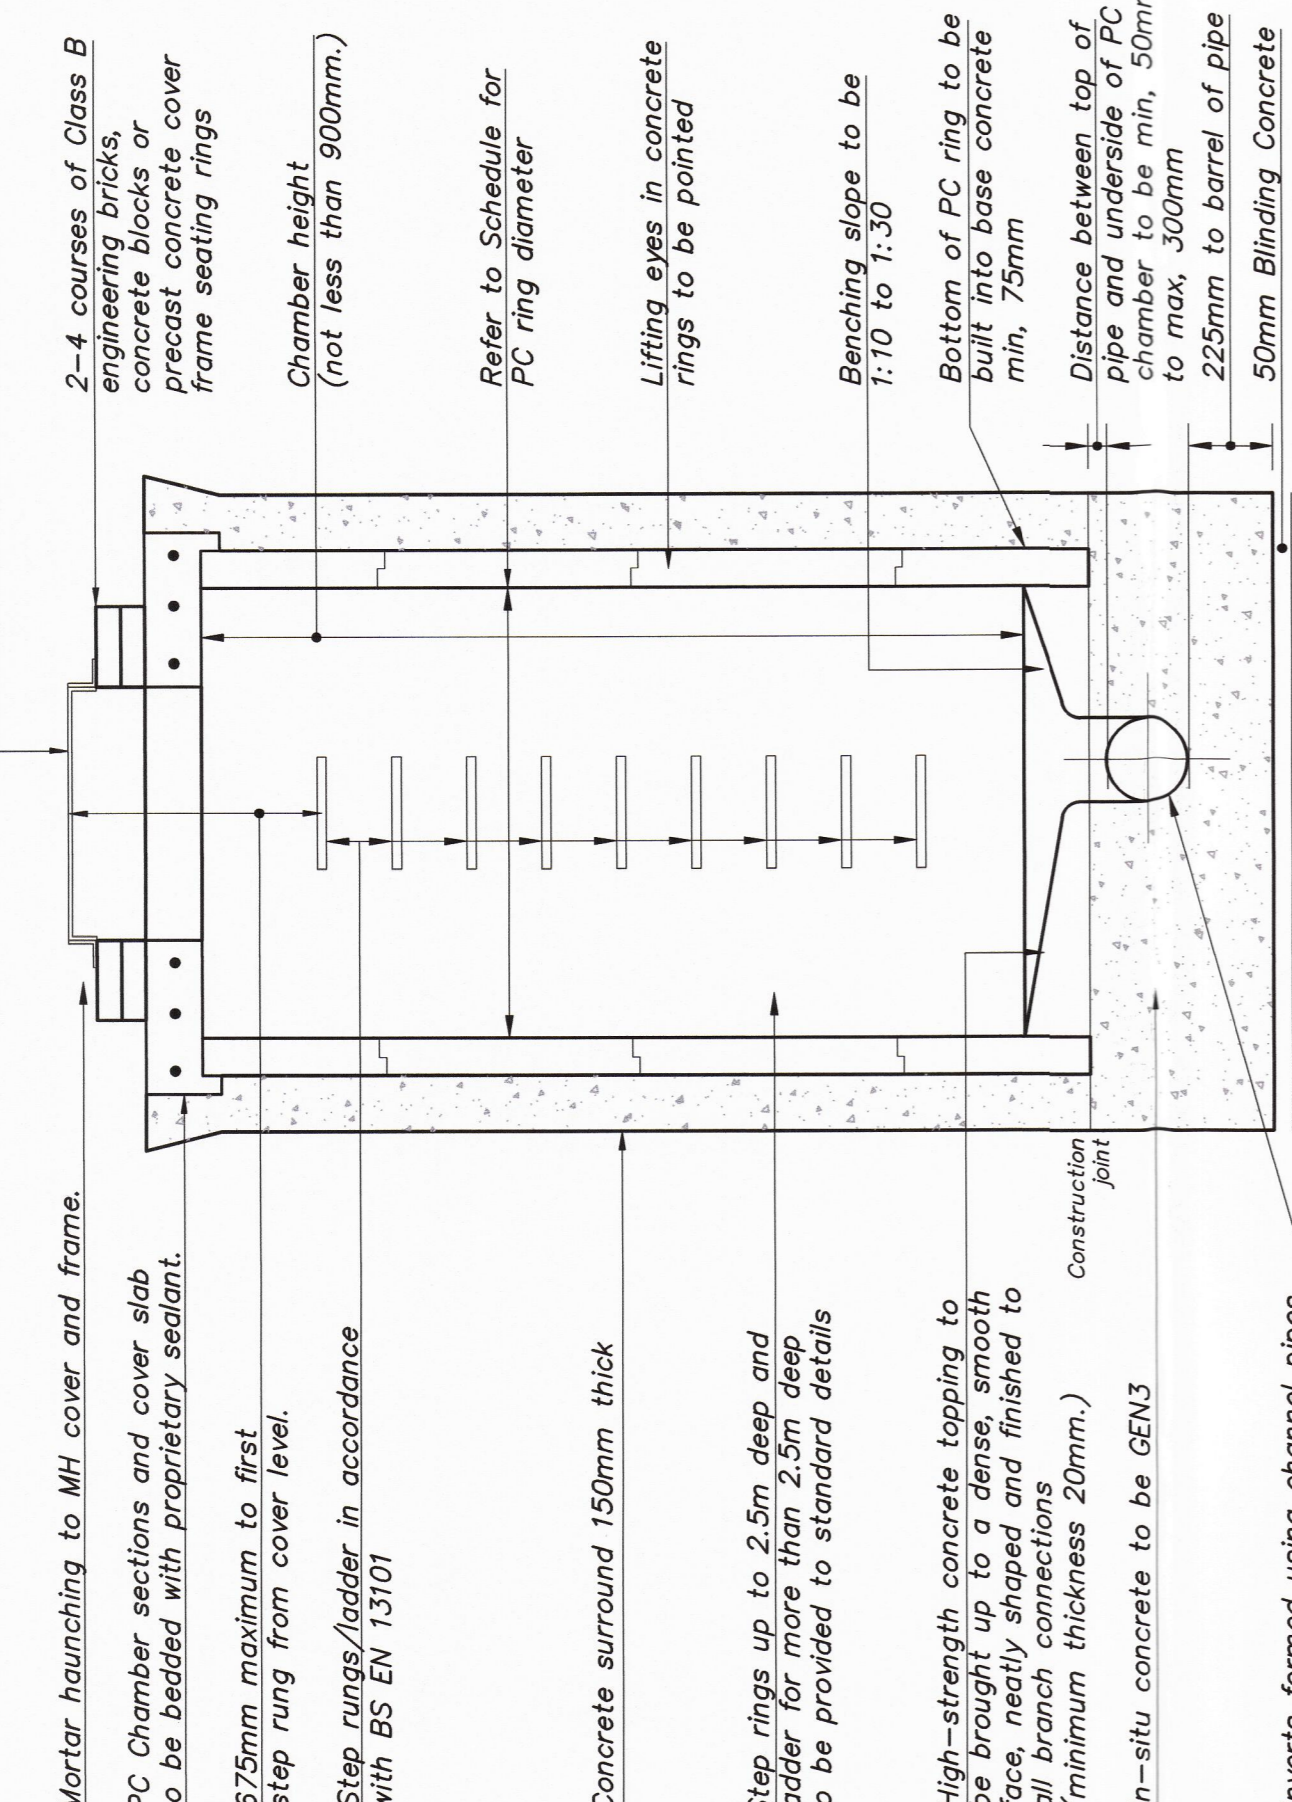


Typical Manhole Detail - Type B
1:20

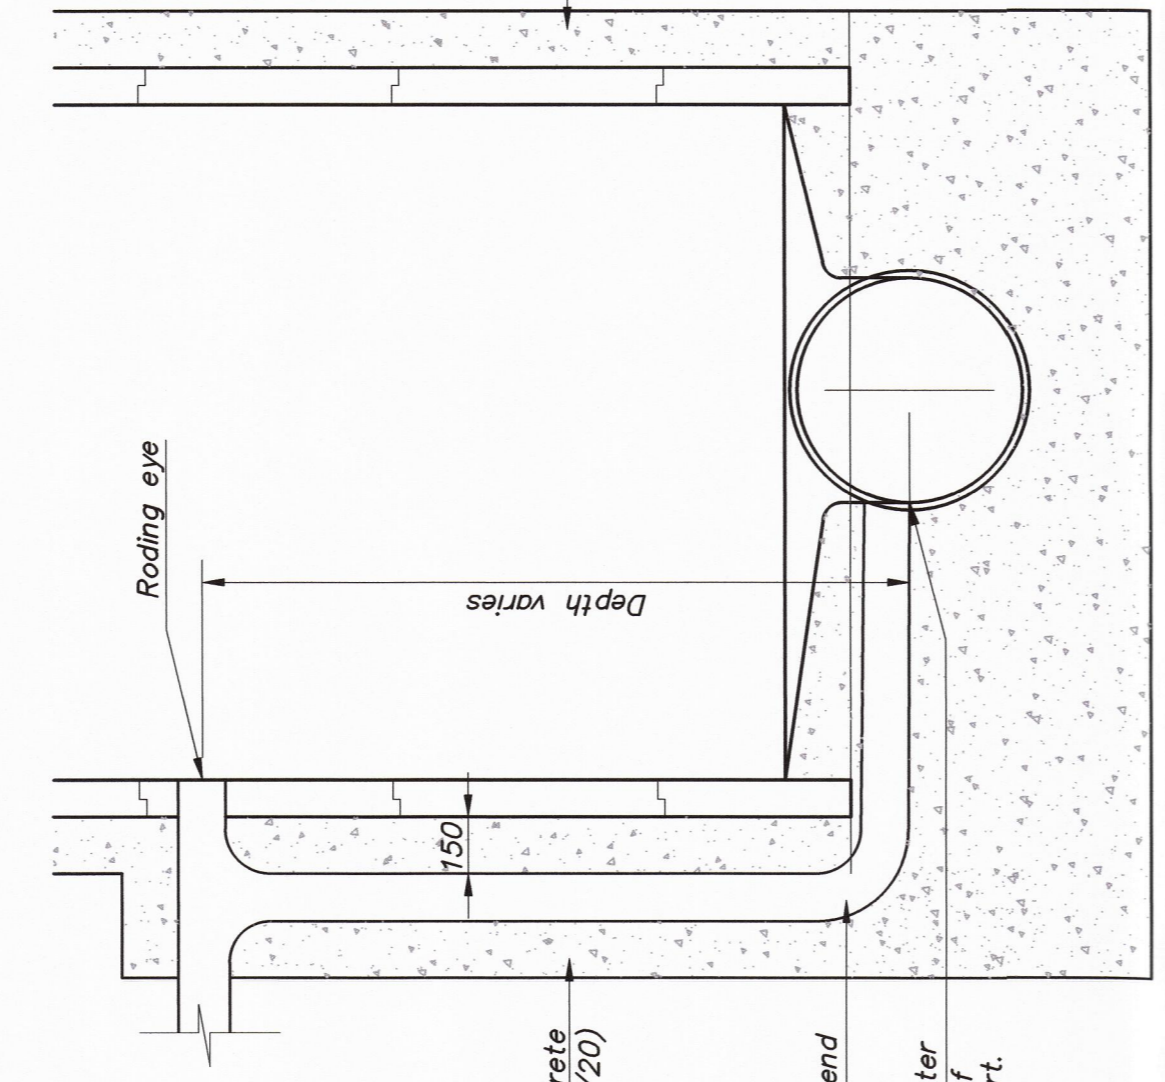

Detail of External Backdrop Manhole
1:20

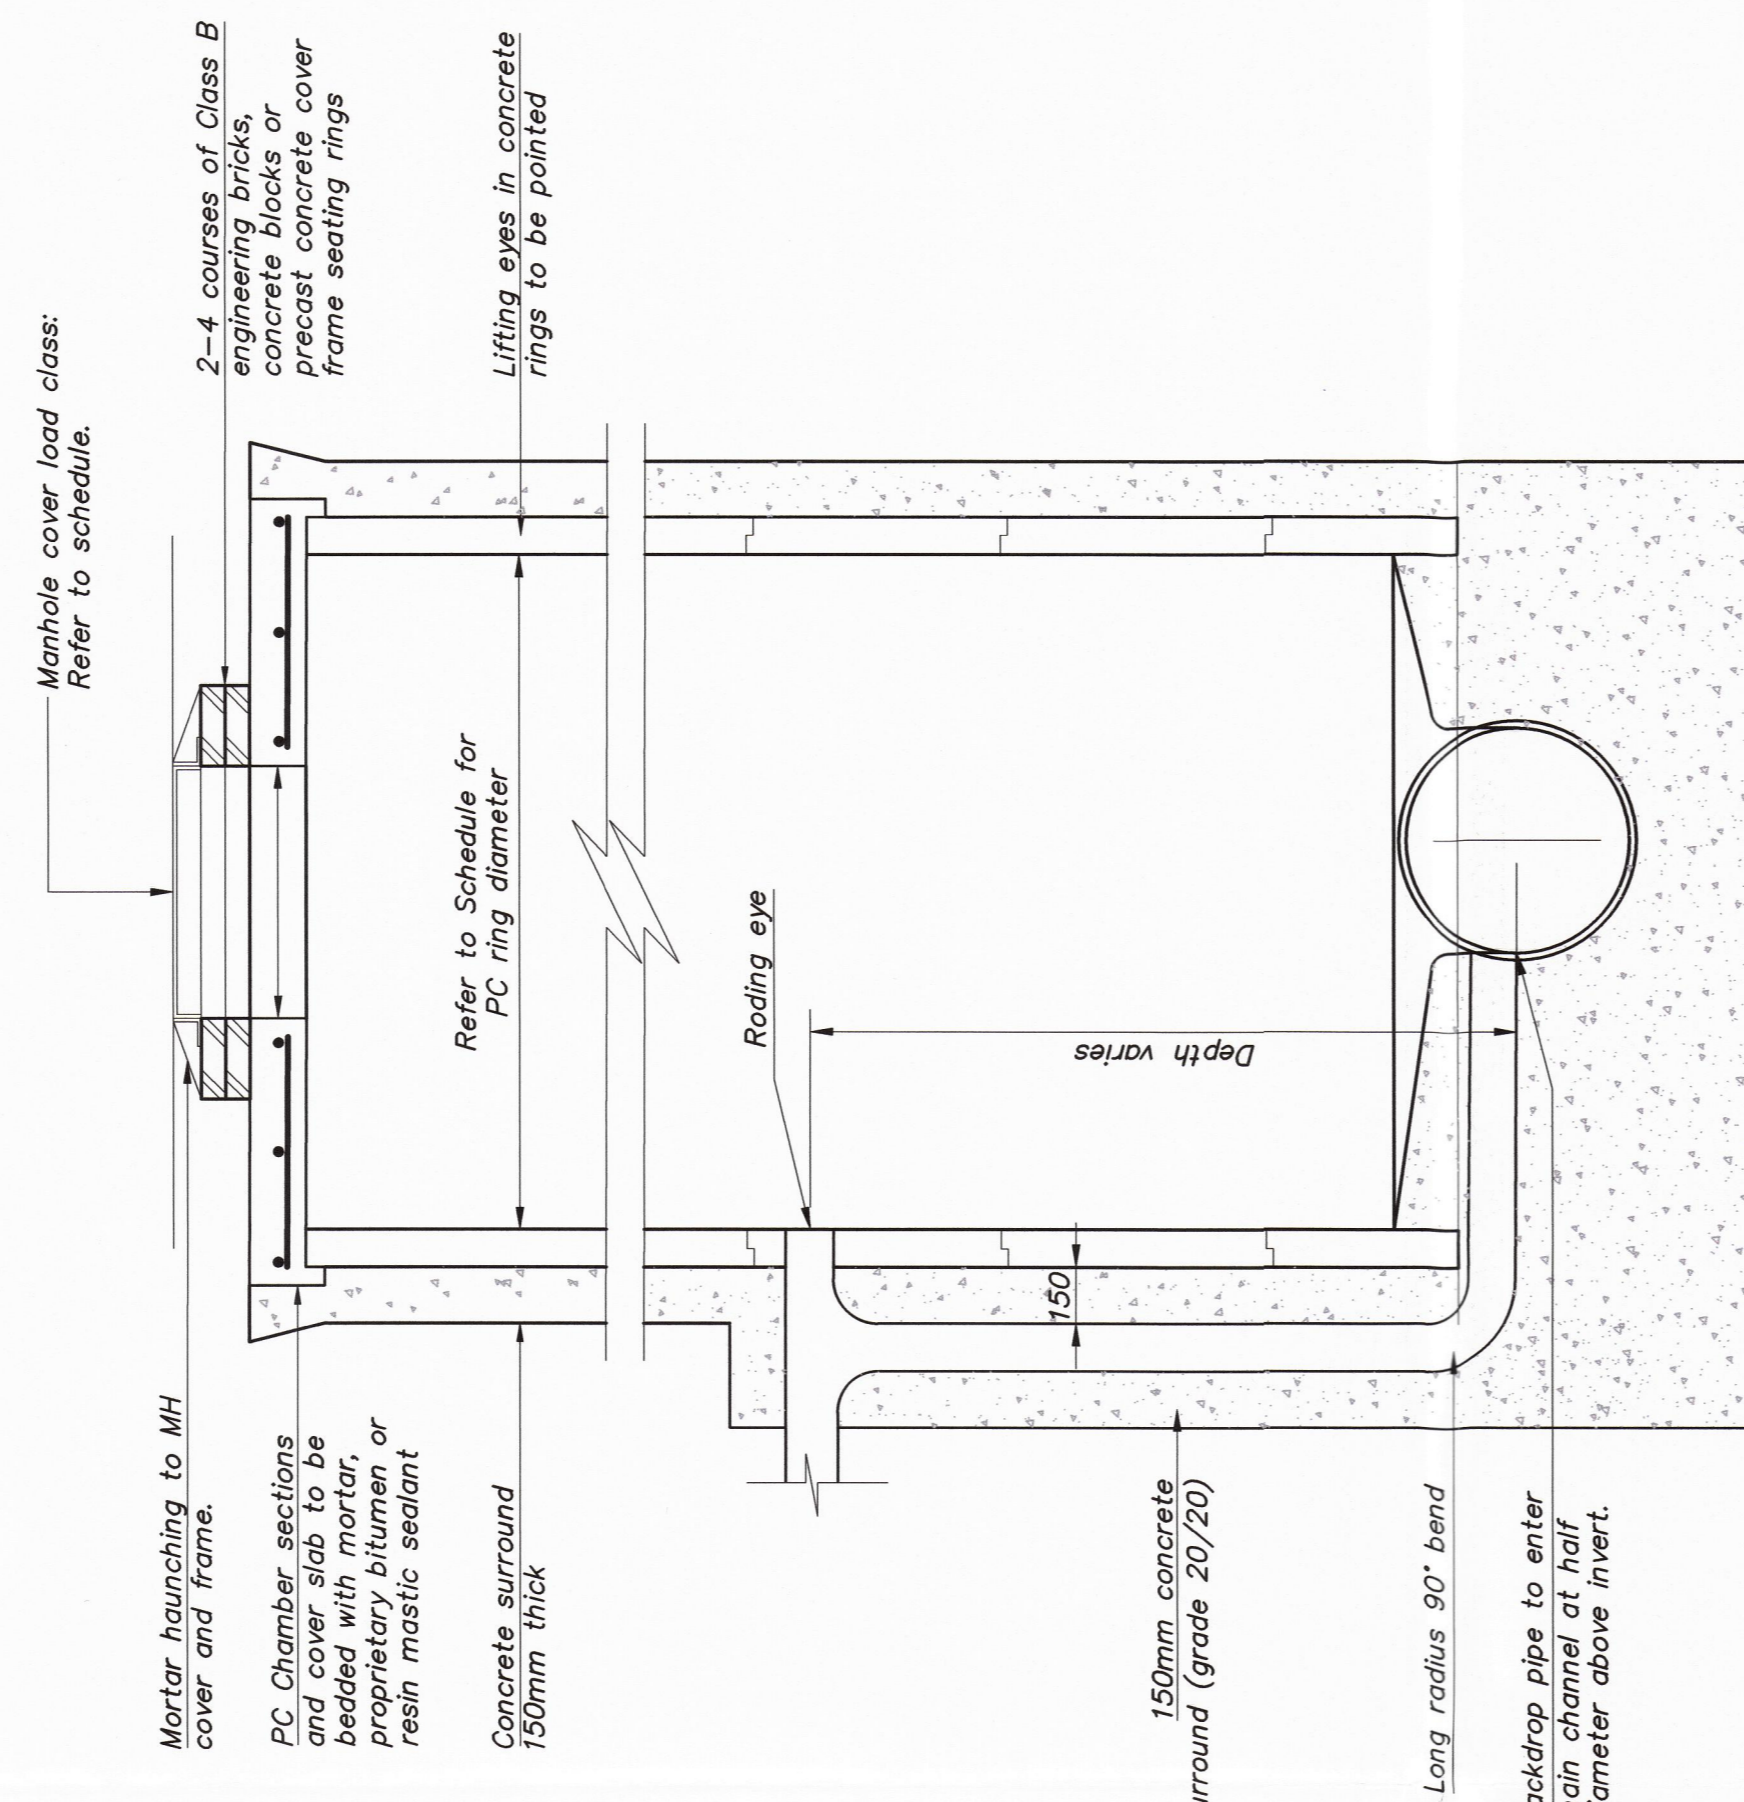

Detail of External Backdrop Manhole
1:20

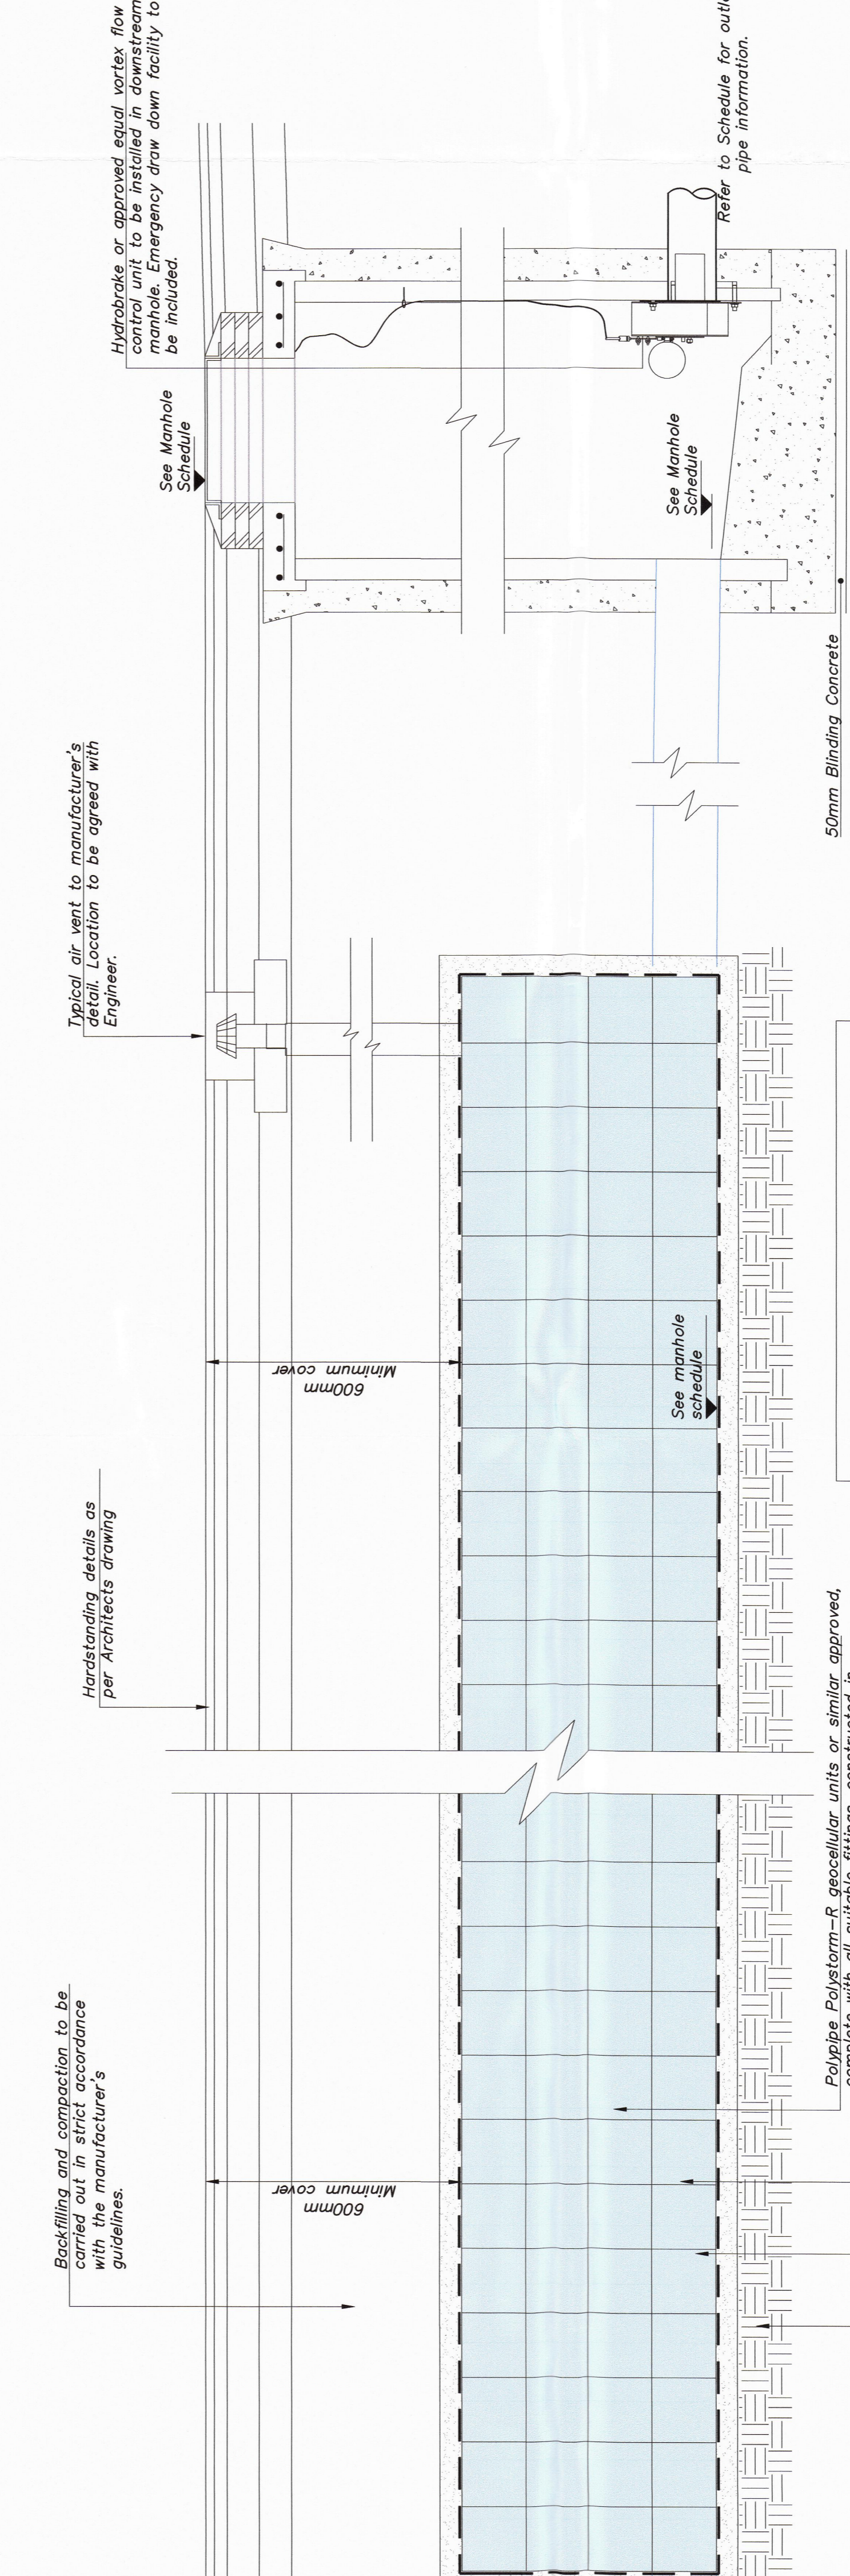

Typical Section through Modular Storage System
1:20

PRELIMINARY DRAWING

GRANTED
Subject to Conditions (if any) as set out on
Decision form No. LA 06/2020/0097
Date 29 SEP 2022

Drawing Number 77A

