



PROPOSED SECTION 10 ]  
1:200@A0

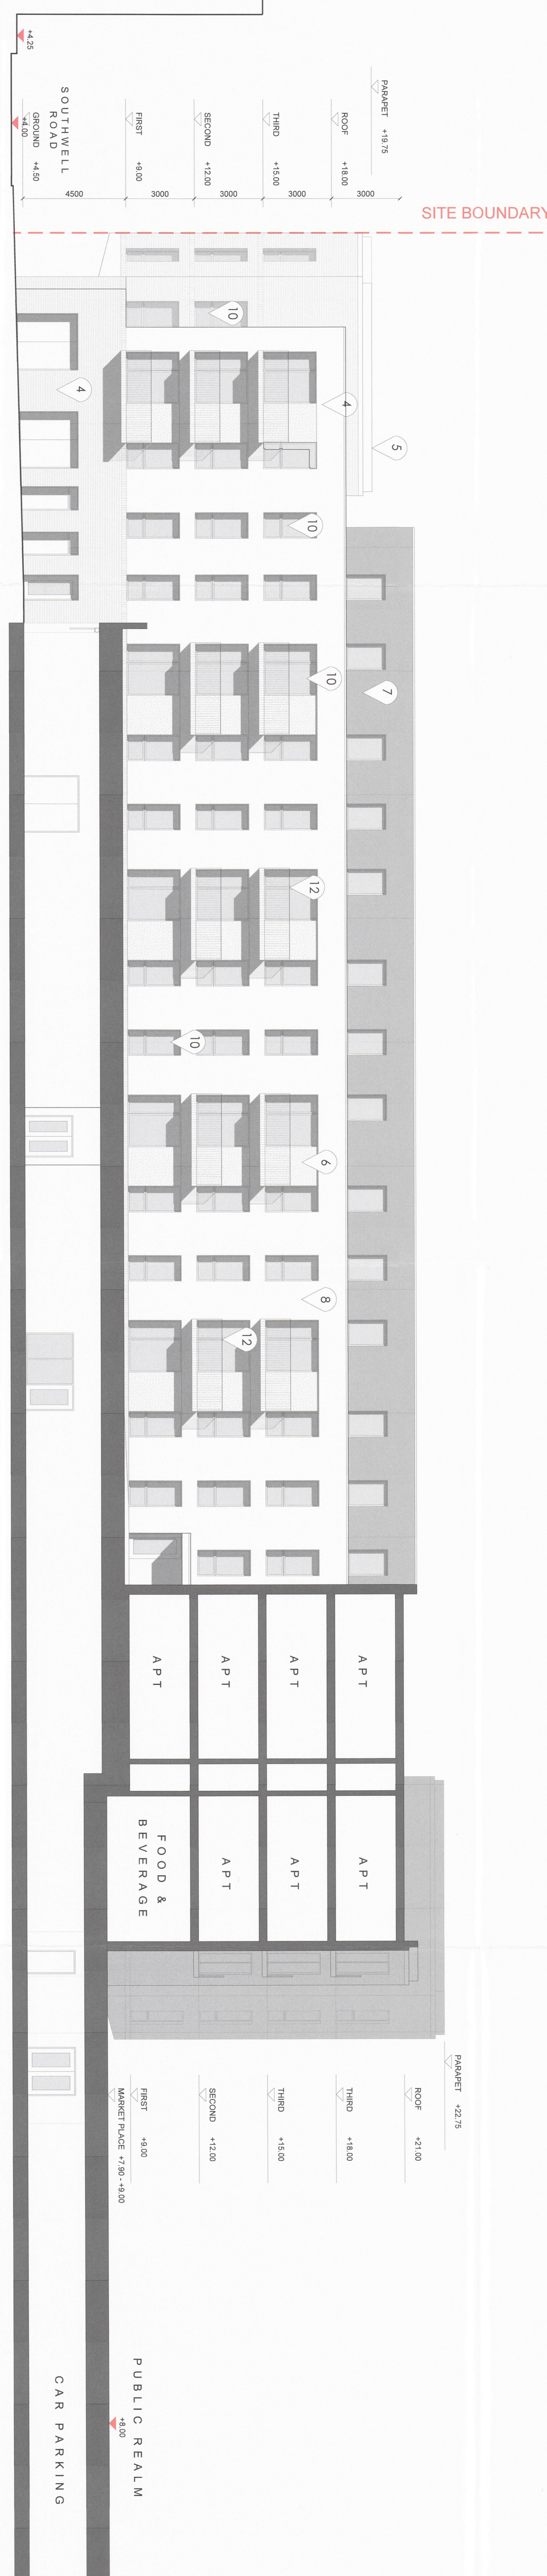

PROPOSED SECTION 10 - PART 1  
1:1:100@A0

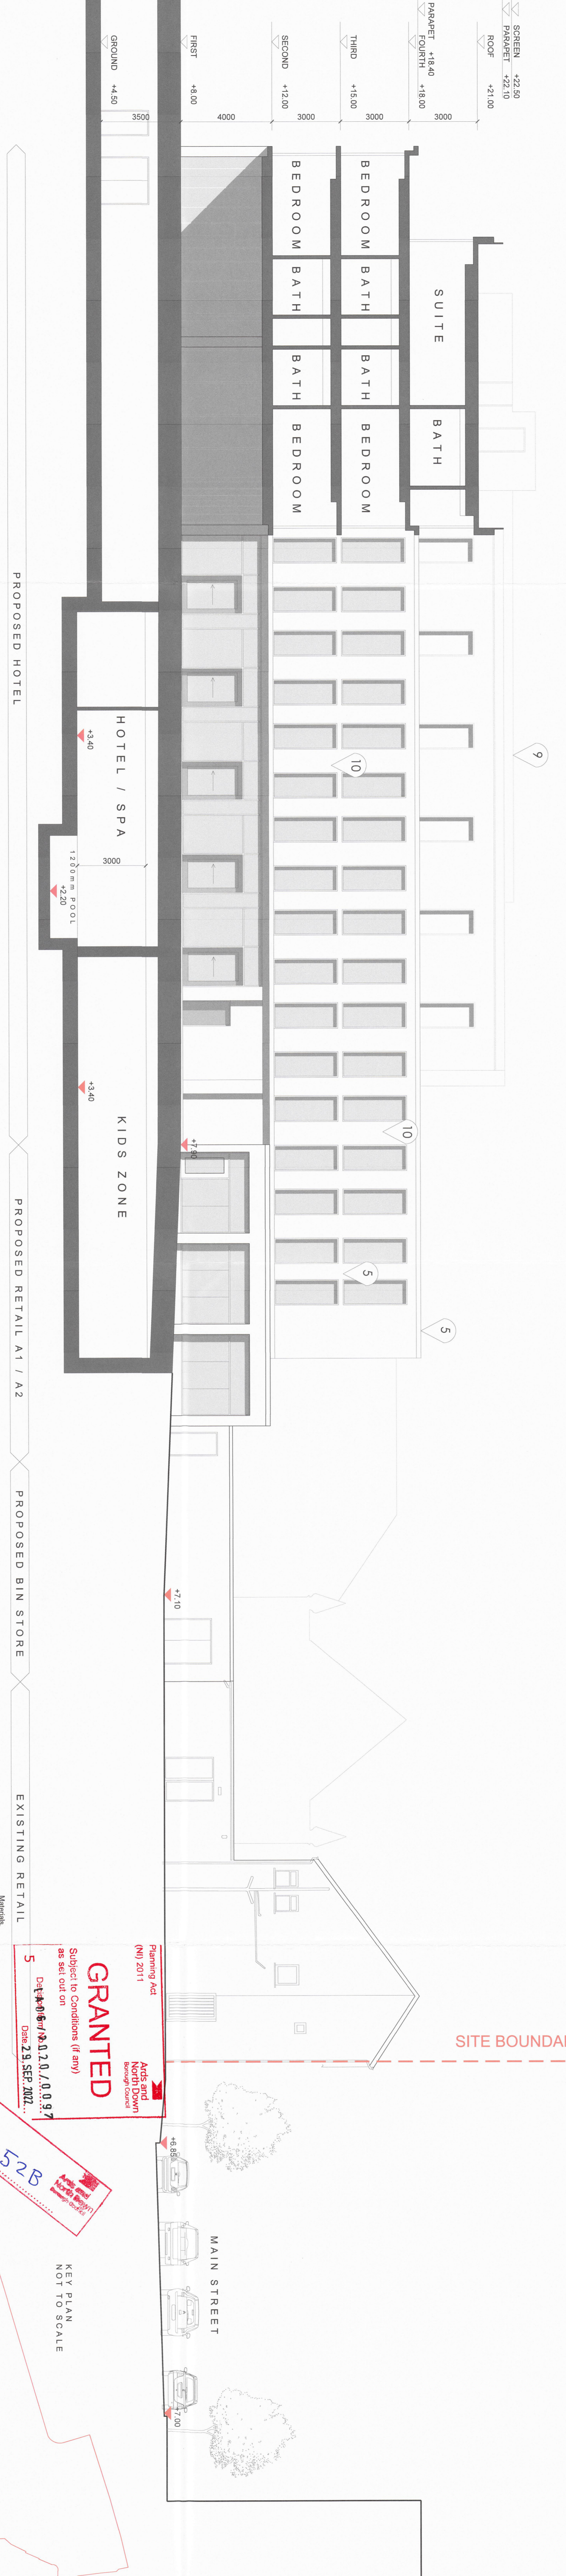

PROPOSED SECTION 10 - PART 2  
1:1:100@A0



**PROPOSED HOTEL**  
HOTEL / SPA  
KIDS ZONE  
PROPOSED RETAIL A1 / A2  
PROPOSED BIN STORE  
EXISTING RETAIL

**RESIDENTIAL APARTMENTS**

**MARKET PLACE**  
PUBLIC REALM  
CAR PARKING

**EXISTING RETAIL**

**GRANTED**  
Subject to Conditions (if any)  

**KEY PLAN**  
NOT TO SCALE

**TODD**  
BANGOR MARINE  
QUEEN'S PARADE, BANGOR  
Proposed Section 10