

Rev.	Date	By	Check	Details	Appr.
00	12/05/19	HJD	MJR	Queens Parade - rolled back	RL
01	19/05/19	HJD	MJR	Preferred Option	RL
02	27/05/19	HJD	MJR	Remove floor works removed	RL
03	29/05/19	HJD	MJR	King Street (Main)	RL
04	02/06/19	HJD	MJR	Design Team comments	RL
05	02/06/19	HJD	MJR	Residential Courtyard parking	RL
06	27/07/19	HJD	MJR	Architectural updates	RL
07	27/07/20	HJD	MJR	Architectural updates	RL
08	27/08/21	DM	AT	Remove Access to Main Street	RL
09	07/08/21	DM	AT	Remove Access to Main Street	RL

- Legend:**
- Proposed Precast Concrete
 - Half Battered Kerb
 - Proposed Precast Concrete
 - Bullnose Kerb
 - Proposed Precast Concrete
 - Dropper Kerb
 - Proposed Precast Concrete
 - Pin Kerb
 - Pedestrian Bollard
 - Pop-up Bollard
 - Visibility Splay
 - Existing Kerblines


GRANTED
 Subject to Conditions (if any)
 LA 6/2020/097
 Decision from 29 SEP 2022
 Planning Act (NI) 2011
 North Down
 27 SEP 2021

PRELIMINARY DRAWING

Project Title: Queens Parade Development
 Bangor


Proposed Roads Layout
 General Arrangement
 Preferred Option

Client/Contractor:	Bangor Marina Limited
Drawn by:	HJD
Checked by:	MJR
Approved by:	RL
Date:	Aug 2019
Scale:	1:250
Sheet No.:	A0
Revision:	09
Project Number:	192042
DC:	XX
SK:	C
002:	09

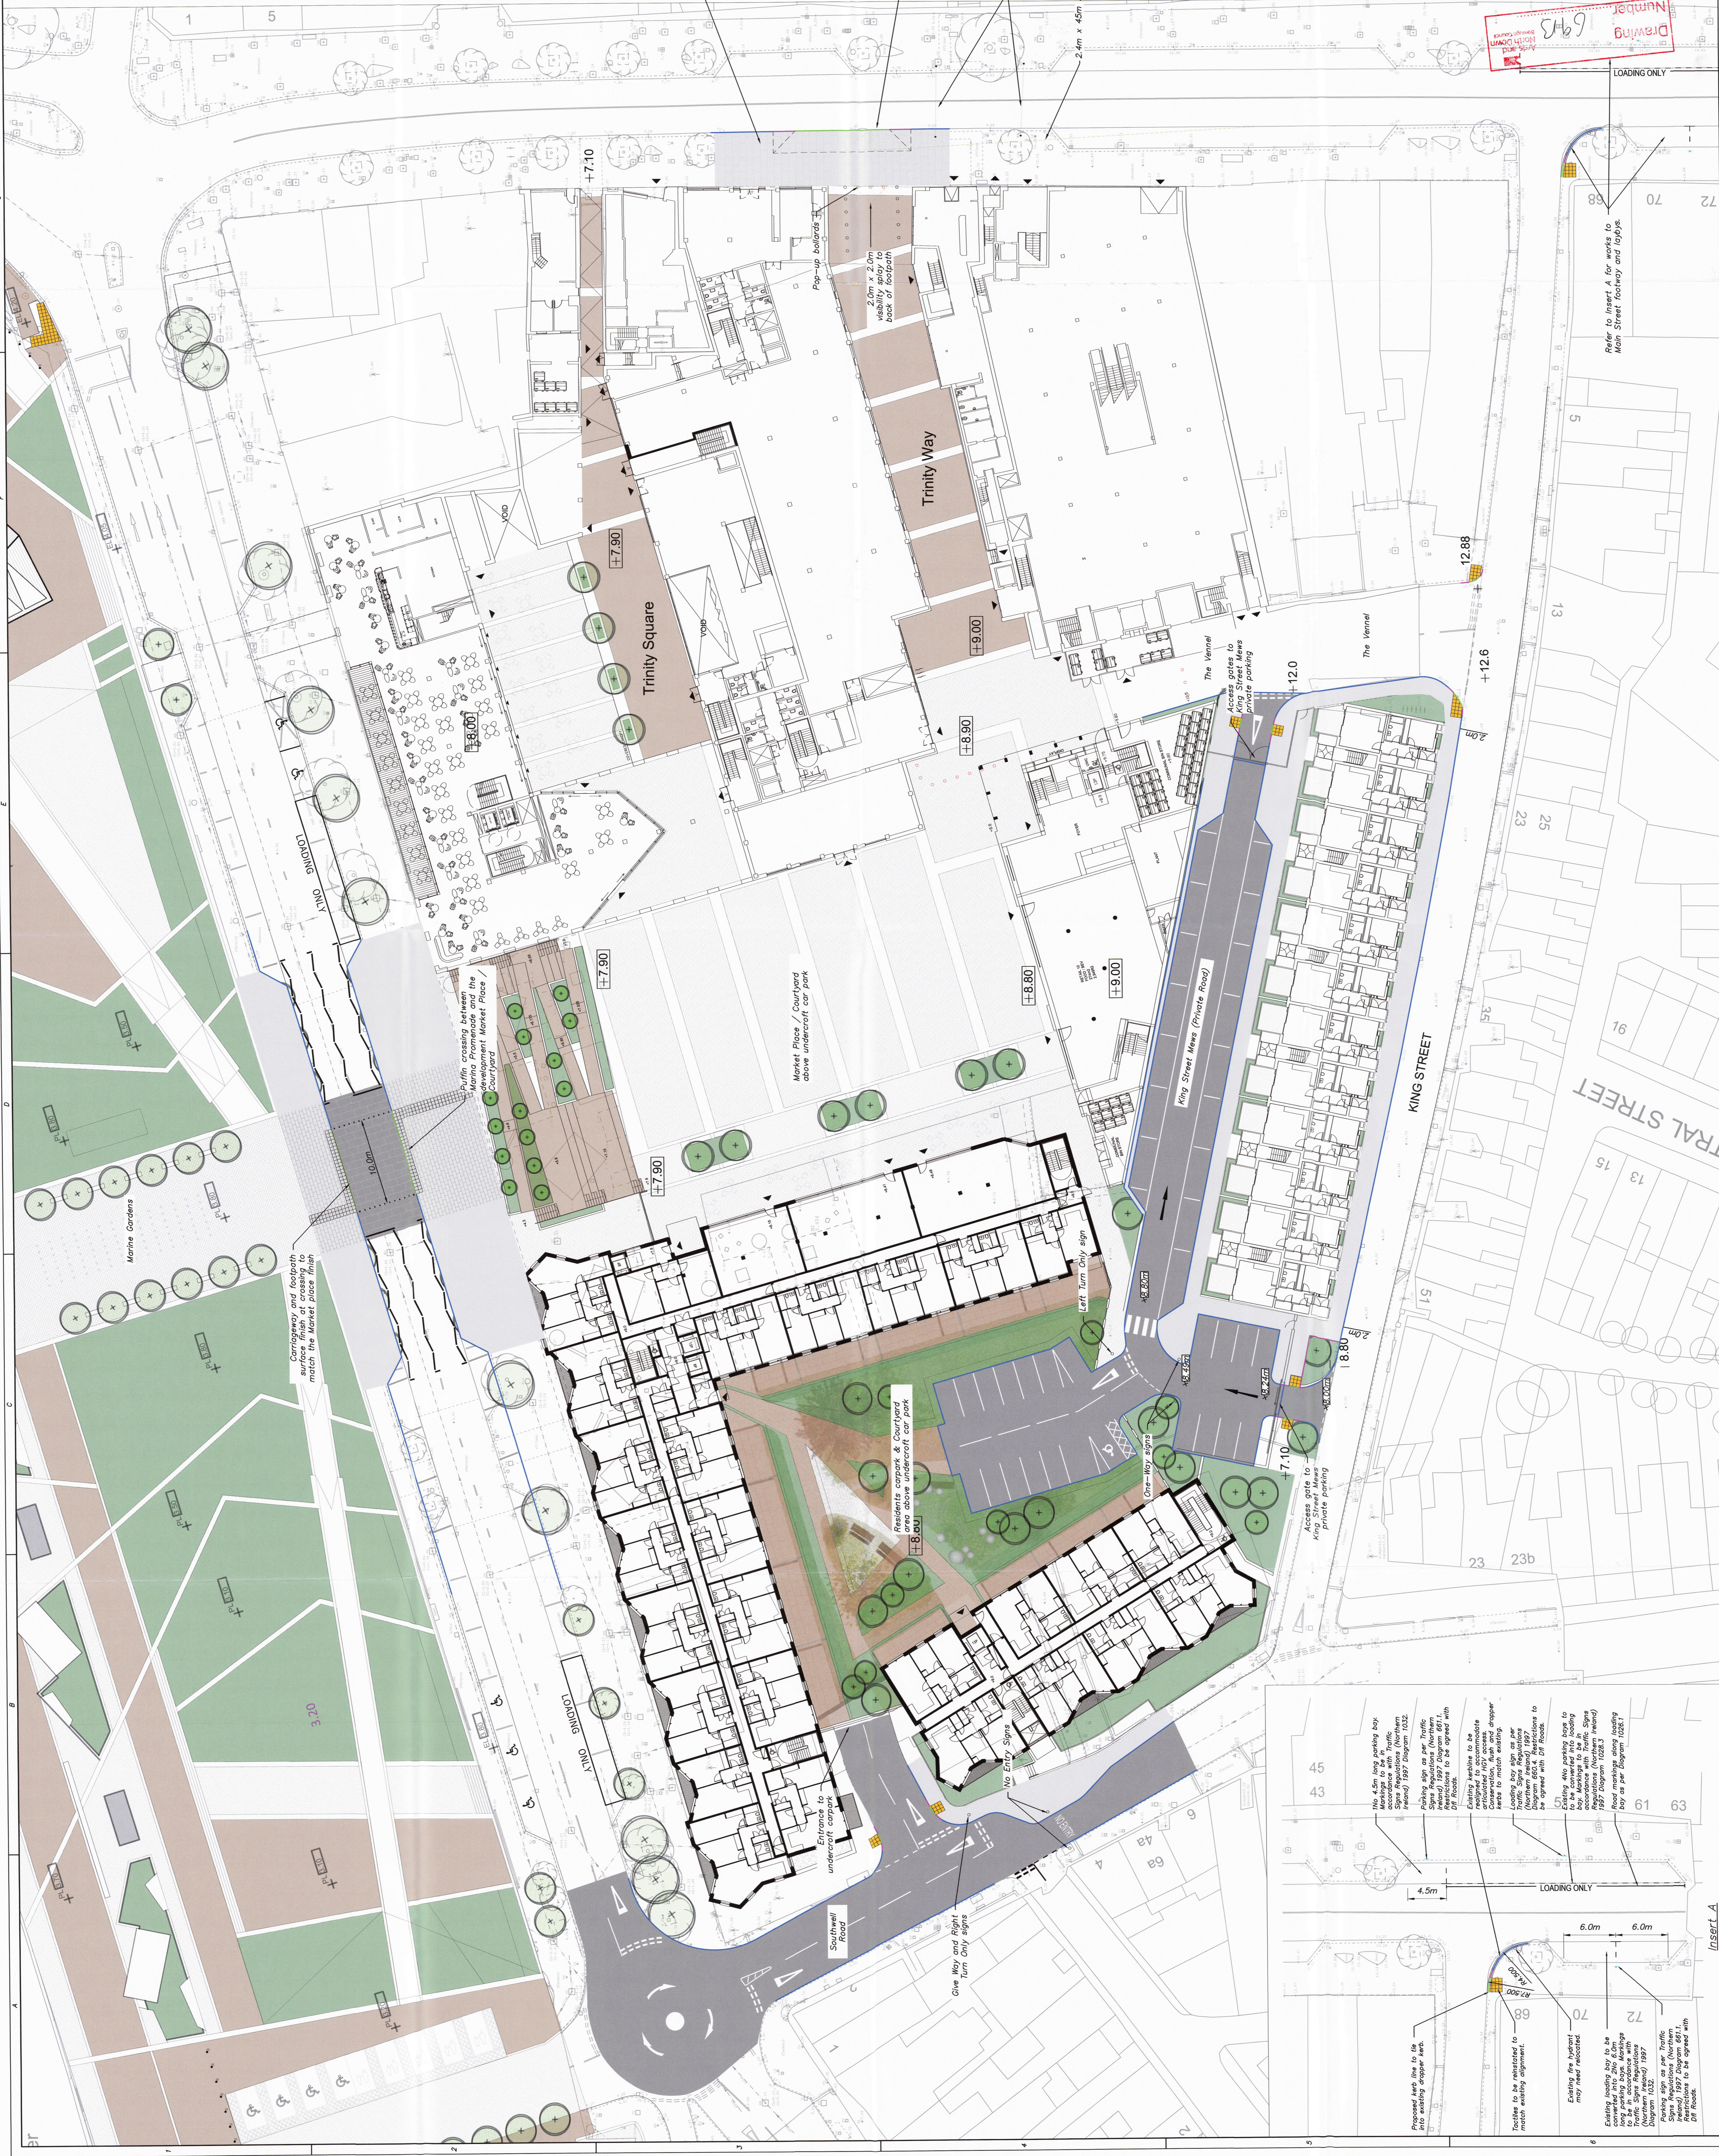

Drawing Number: 695
 27 SEP 2021

Refer to Insert A for works to Main Street footway and layouts.

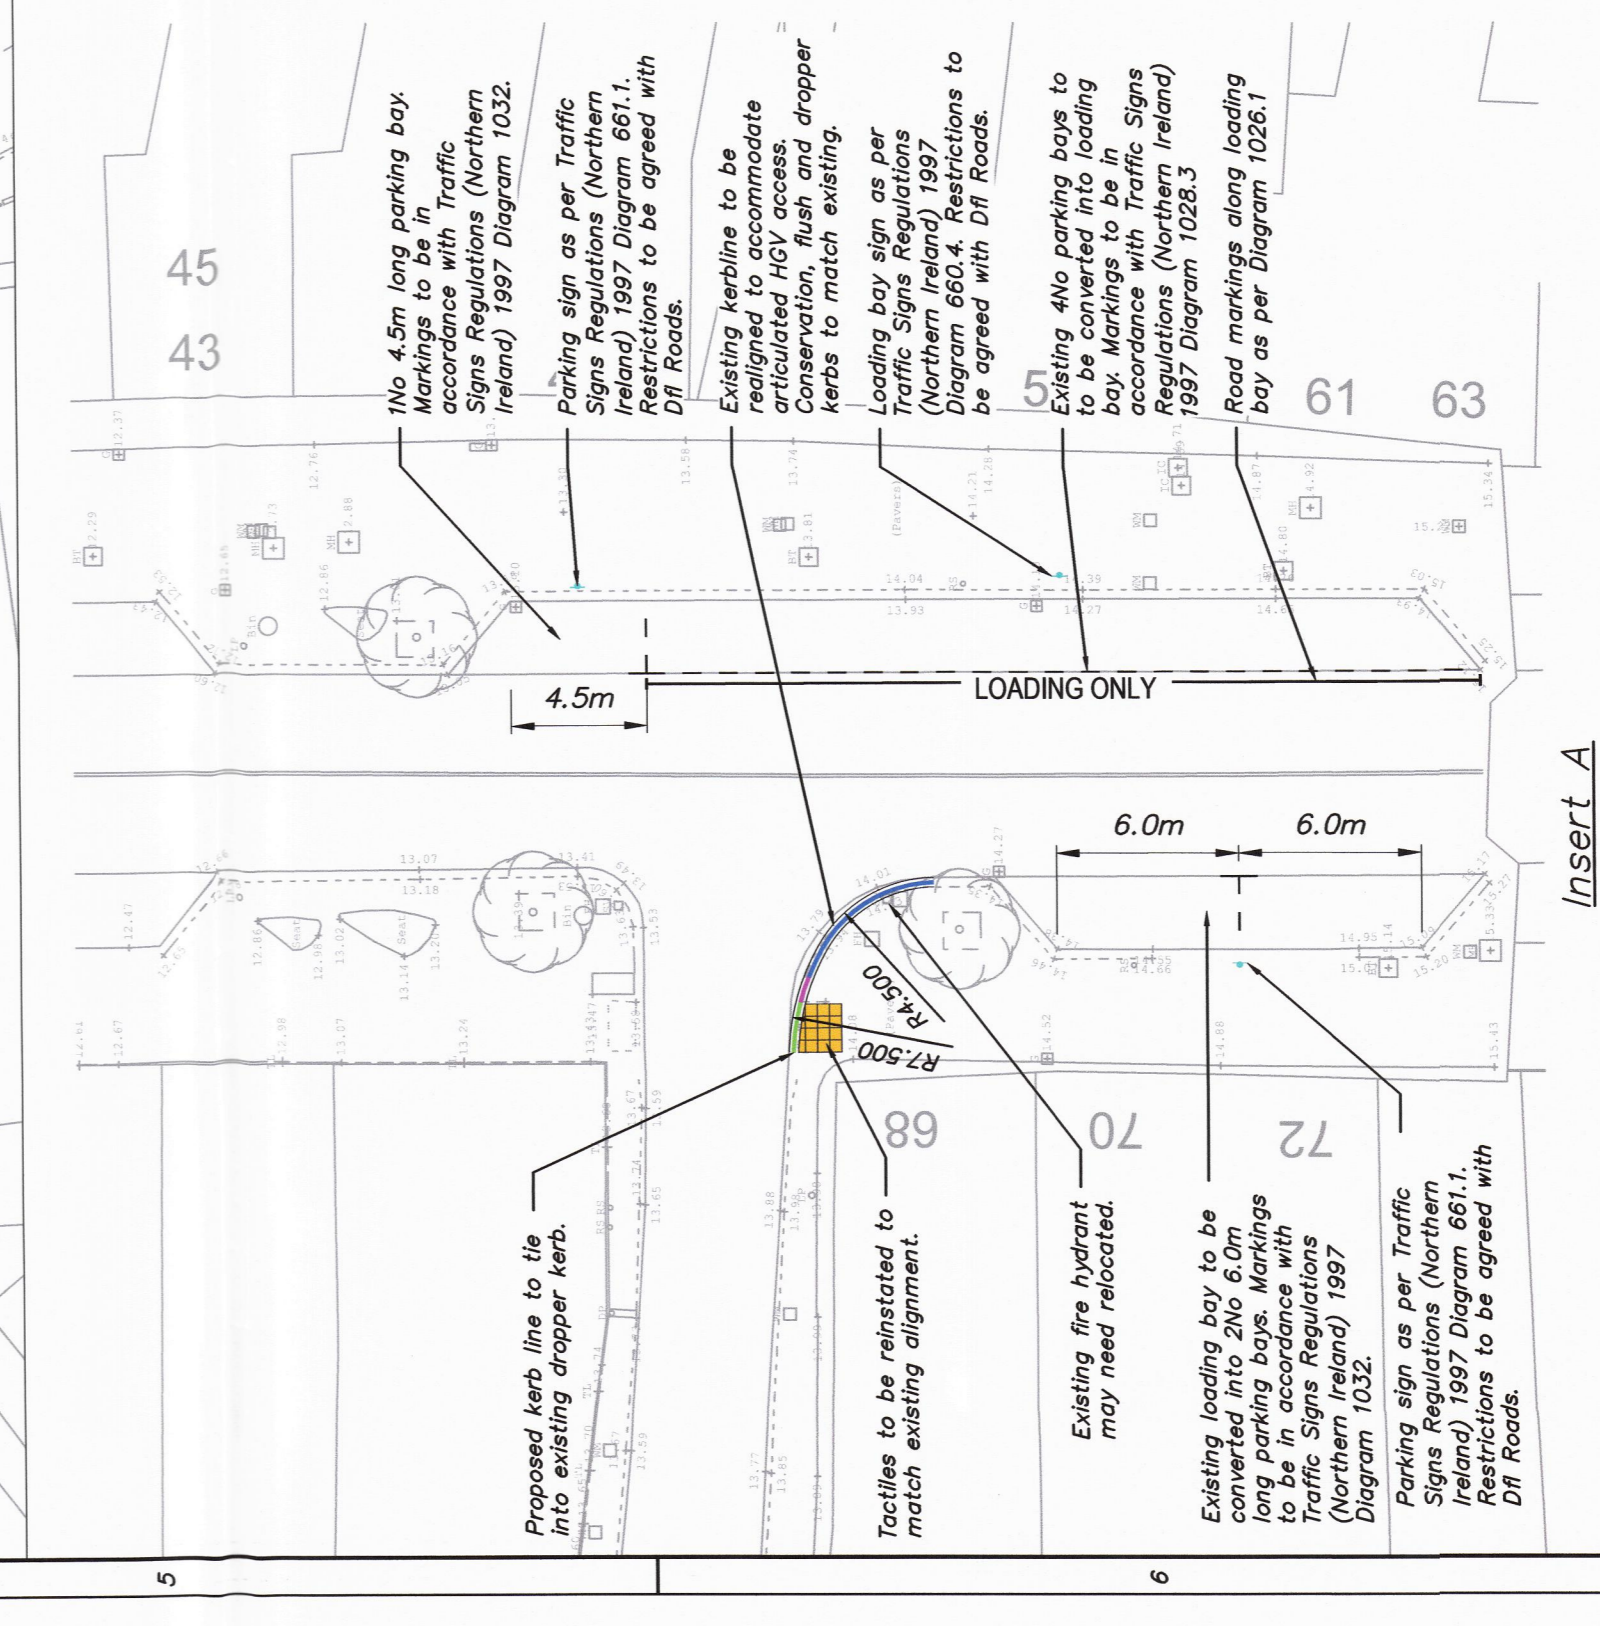

Insert A
 Scale: 1:250