

Marker

DEPARTMENT FOR REGIONAL DEVELOPMENT (N.I.) - ROADS SERVICE
PRIVATE STREETS (NORTHERN IRELAND) ORDER 1992
PART 11, ARTICLE 3(1)

The Department for Regional Development (N.I.) Roads Service as road authority recommends that the carriageways, footways, verges, service strips, etc. shown coloured on this drawing be determined as the width position and arrangement of the streets and the land to be regarded for the purpose of Part 11 of the above Order as being comprised in those streets and this drawing has been endorsed accordingly.

Colour Key:-
Carriageway, Footway and Access Crossings Red
Verge Green
Service Strip Green with black hatching

Signed: *[Signature]*
Date: 26/9/22
Reference No: LA06/2020/0097/F

Works outlined in blue on plan are considered necessary for the improvement of public road and shall be carried out under Article 3(4A) of the Private Streets (Amendment) (NI) Order 1992 and in accordance with an Agreement under Article 3(4C) of the said Order.

PRELIMINARY
DRAWING

Project Title:
Queens Parade Development
Bangor
Drawing Title:
Private Streets Determination


Client/Architect: Bangor Marine Limited
Drawn by: DRM Date: March 2021
Checked by: AT Scale: 1:250
Approved by: IRL Sheet Size: A0

Project Number: 192042
Drawing Number: 82
Orig: DC Zone: XX Level: XX Type: SK Disc: C Number: 005 Revision: 01

Doran CONSULTING
DELIVERING ENGINEERING EXCELLENCE
Newwood House
95-102 Great Victoria Street,
Belfast BT2 7TE
T: 028 90333443
F: 028 90339501
E: mail@doran.co.uk
W: www.doran.co.uk

Rev.	Date	By	Check	Details	Appr.
02	21/04/21	DRM	AT	First Issue	IRL
01	07/05/21	DRM	AT	PSP Extents Revised	IRL

Planning Act (NI) 2011
Ards and North Down Borough Council
GRANTED
Subject to Conditions (if any) as set out on
Decision Form No. LA06/2020/0097
Date: 29 SEP 2022

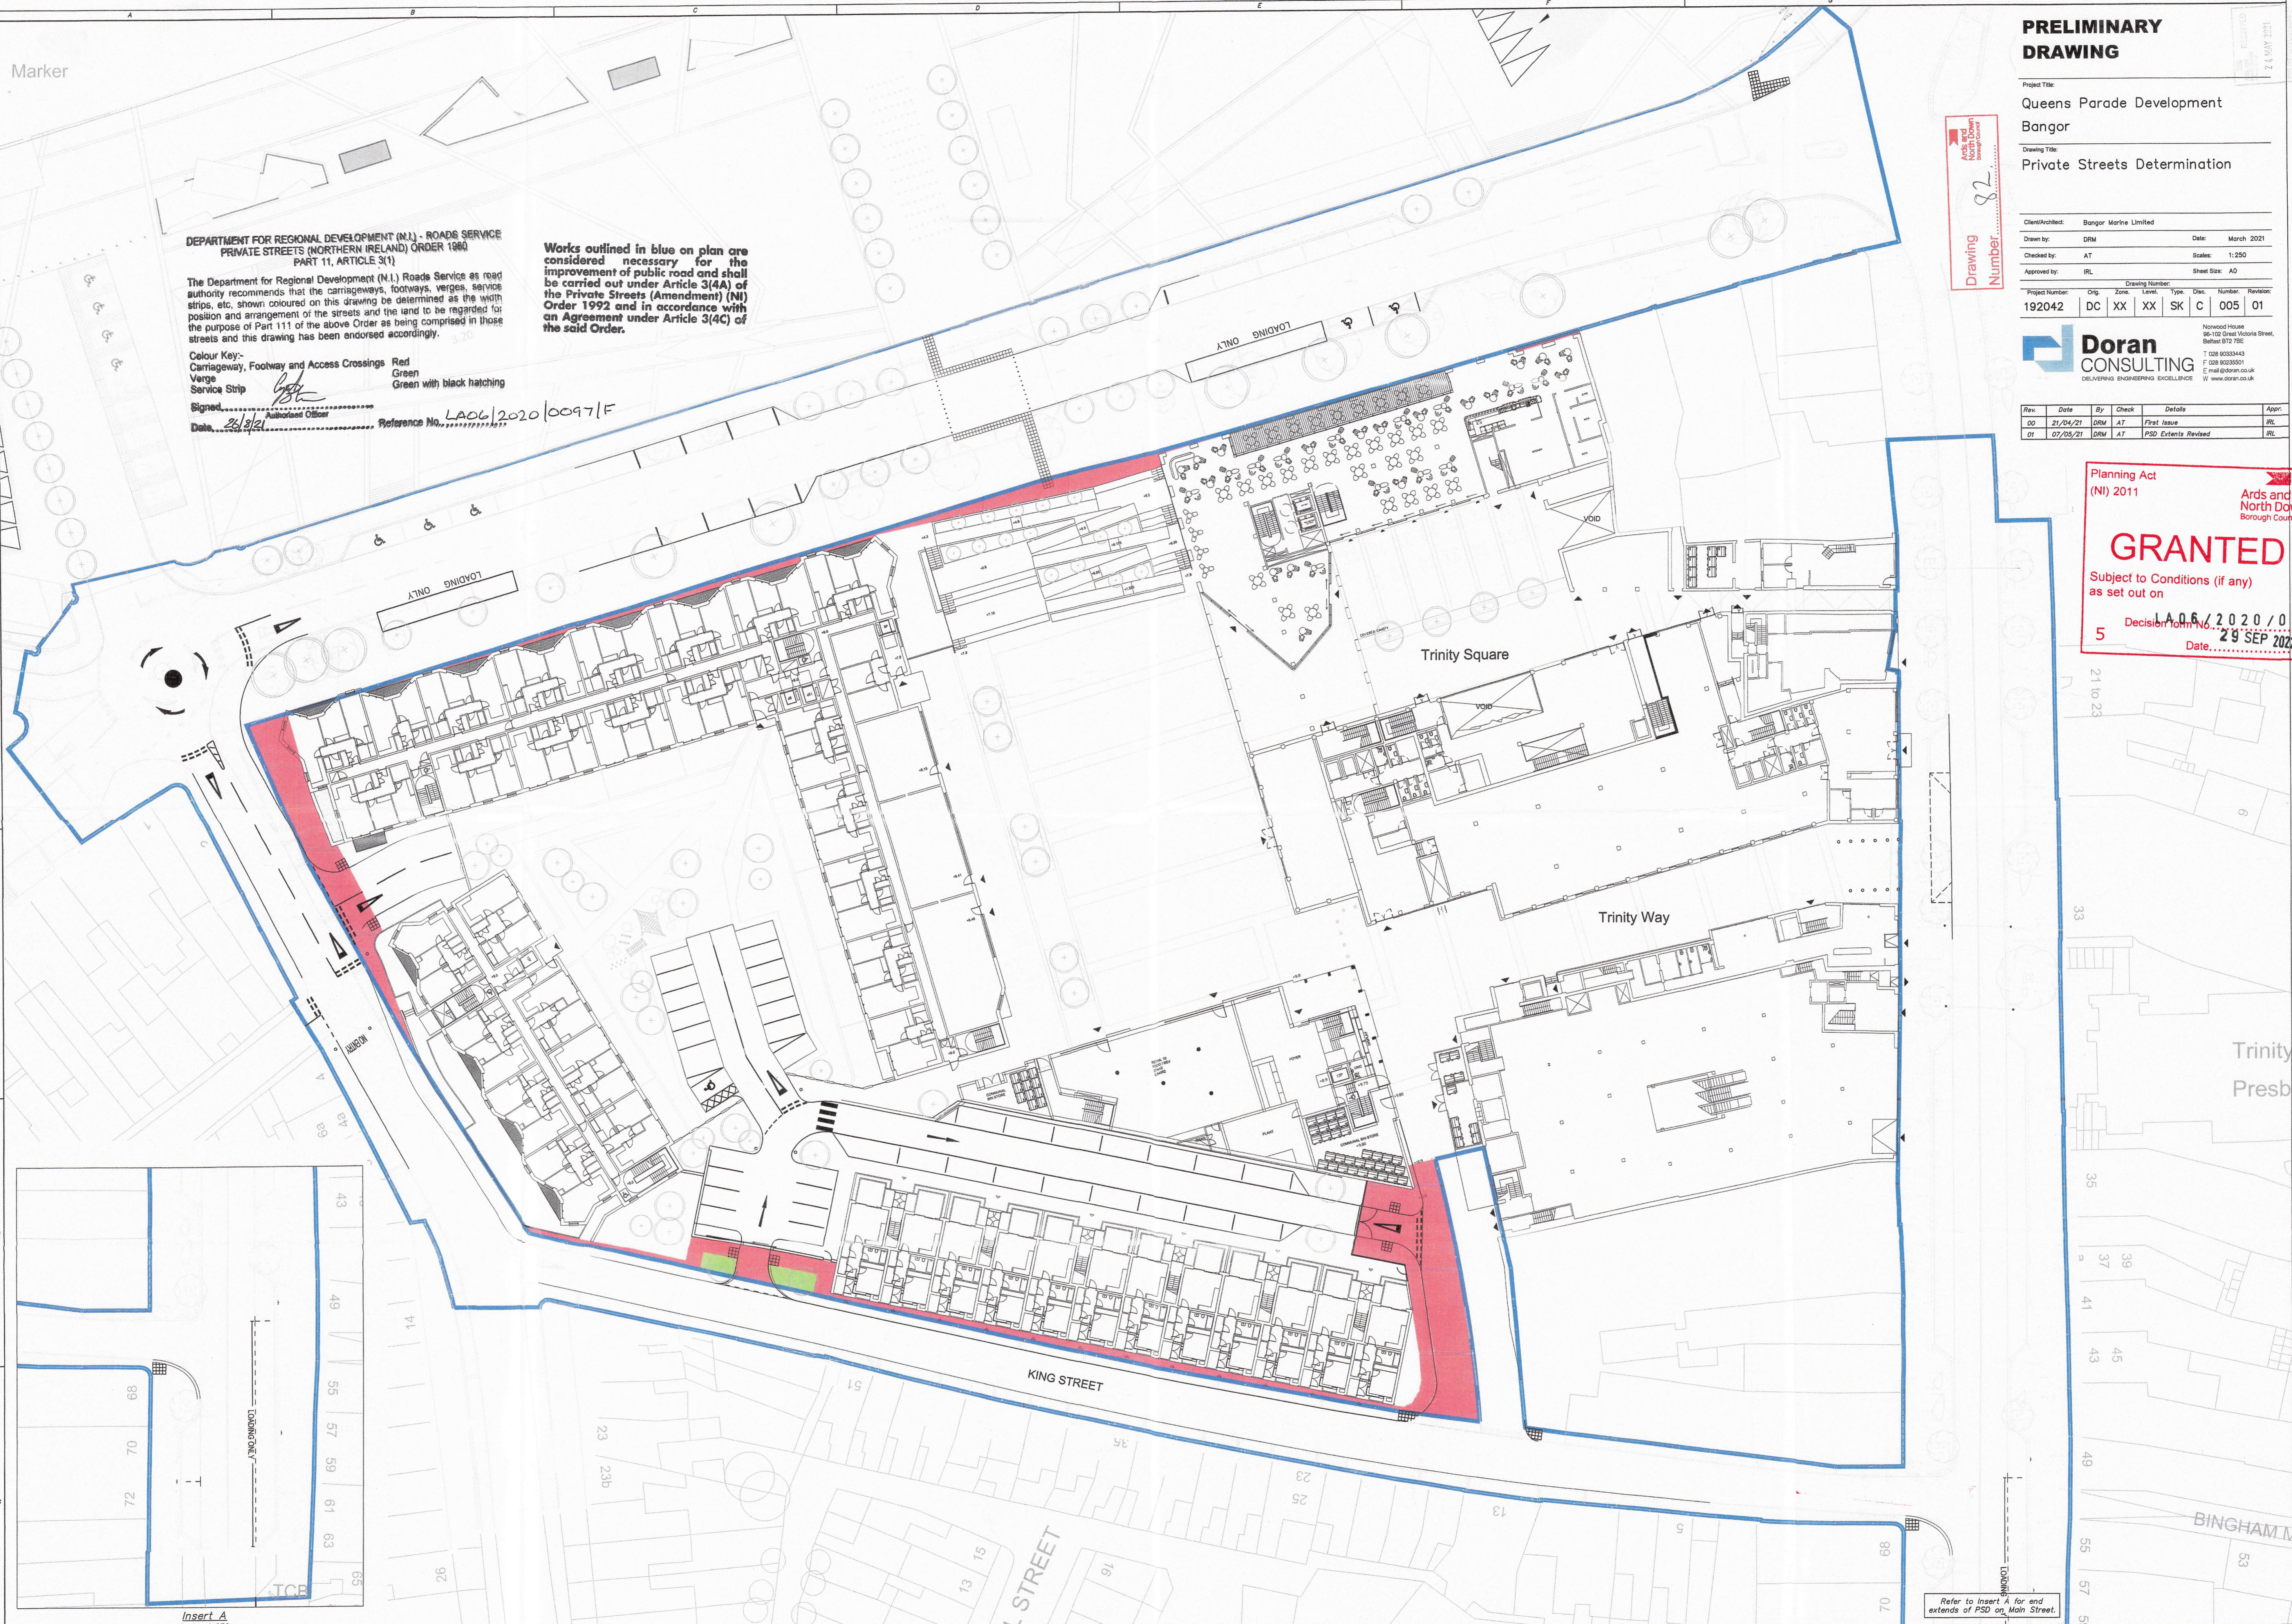

Refer to Insert A for and extends of PSD on Main Street.

LA06/2020/0097