
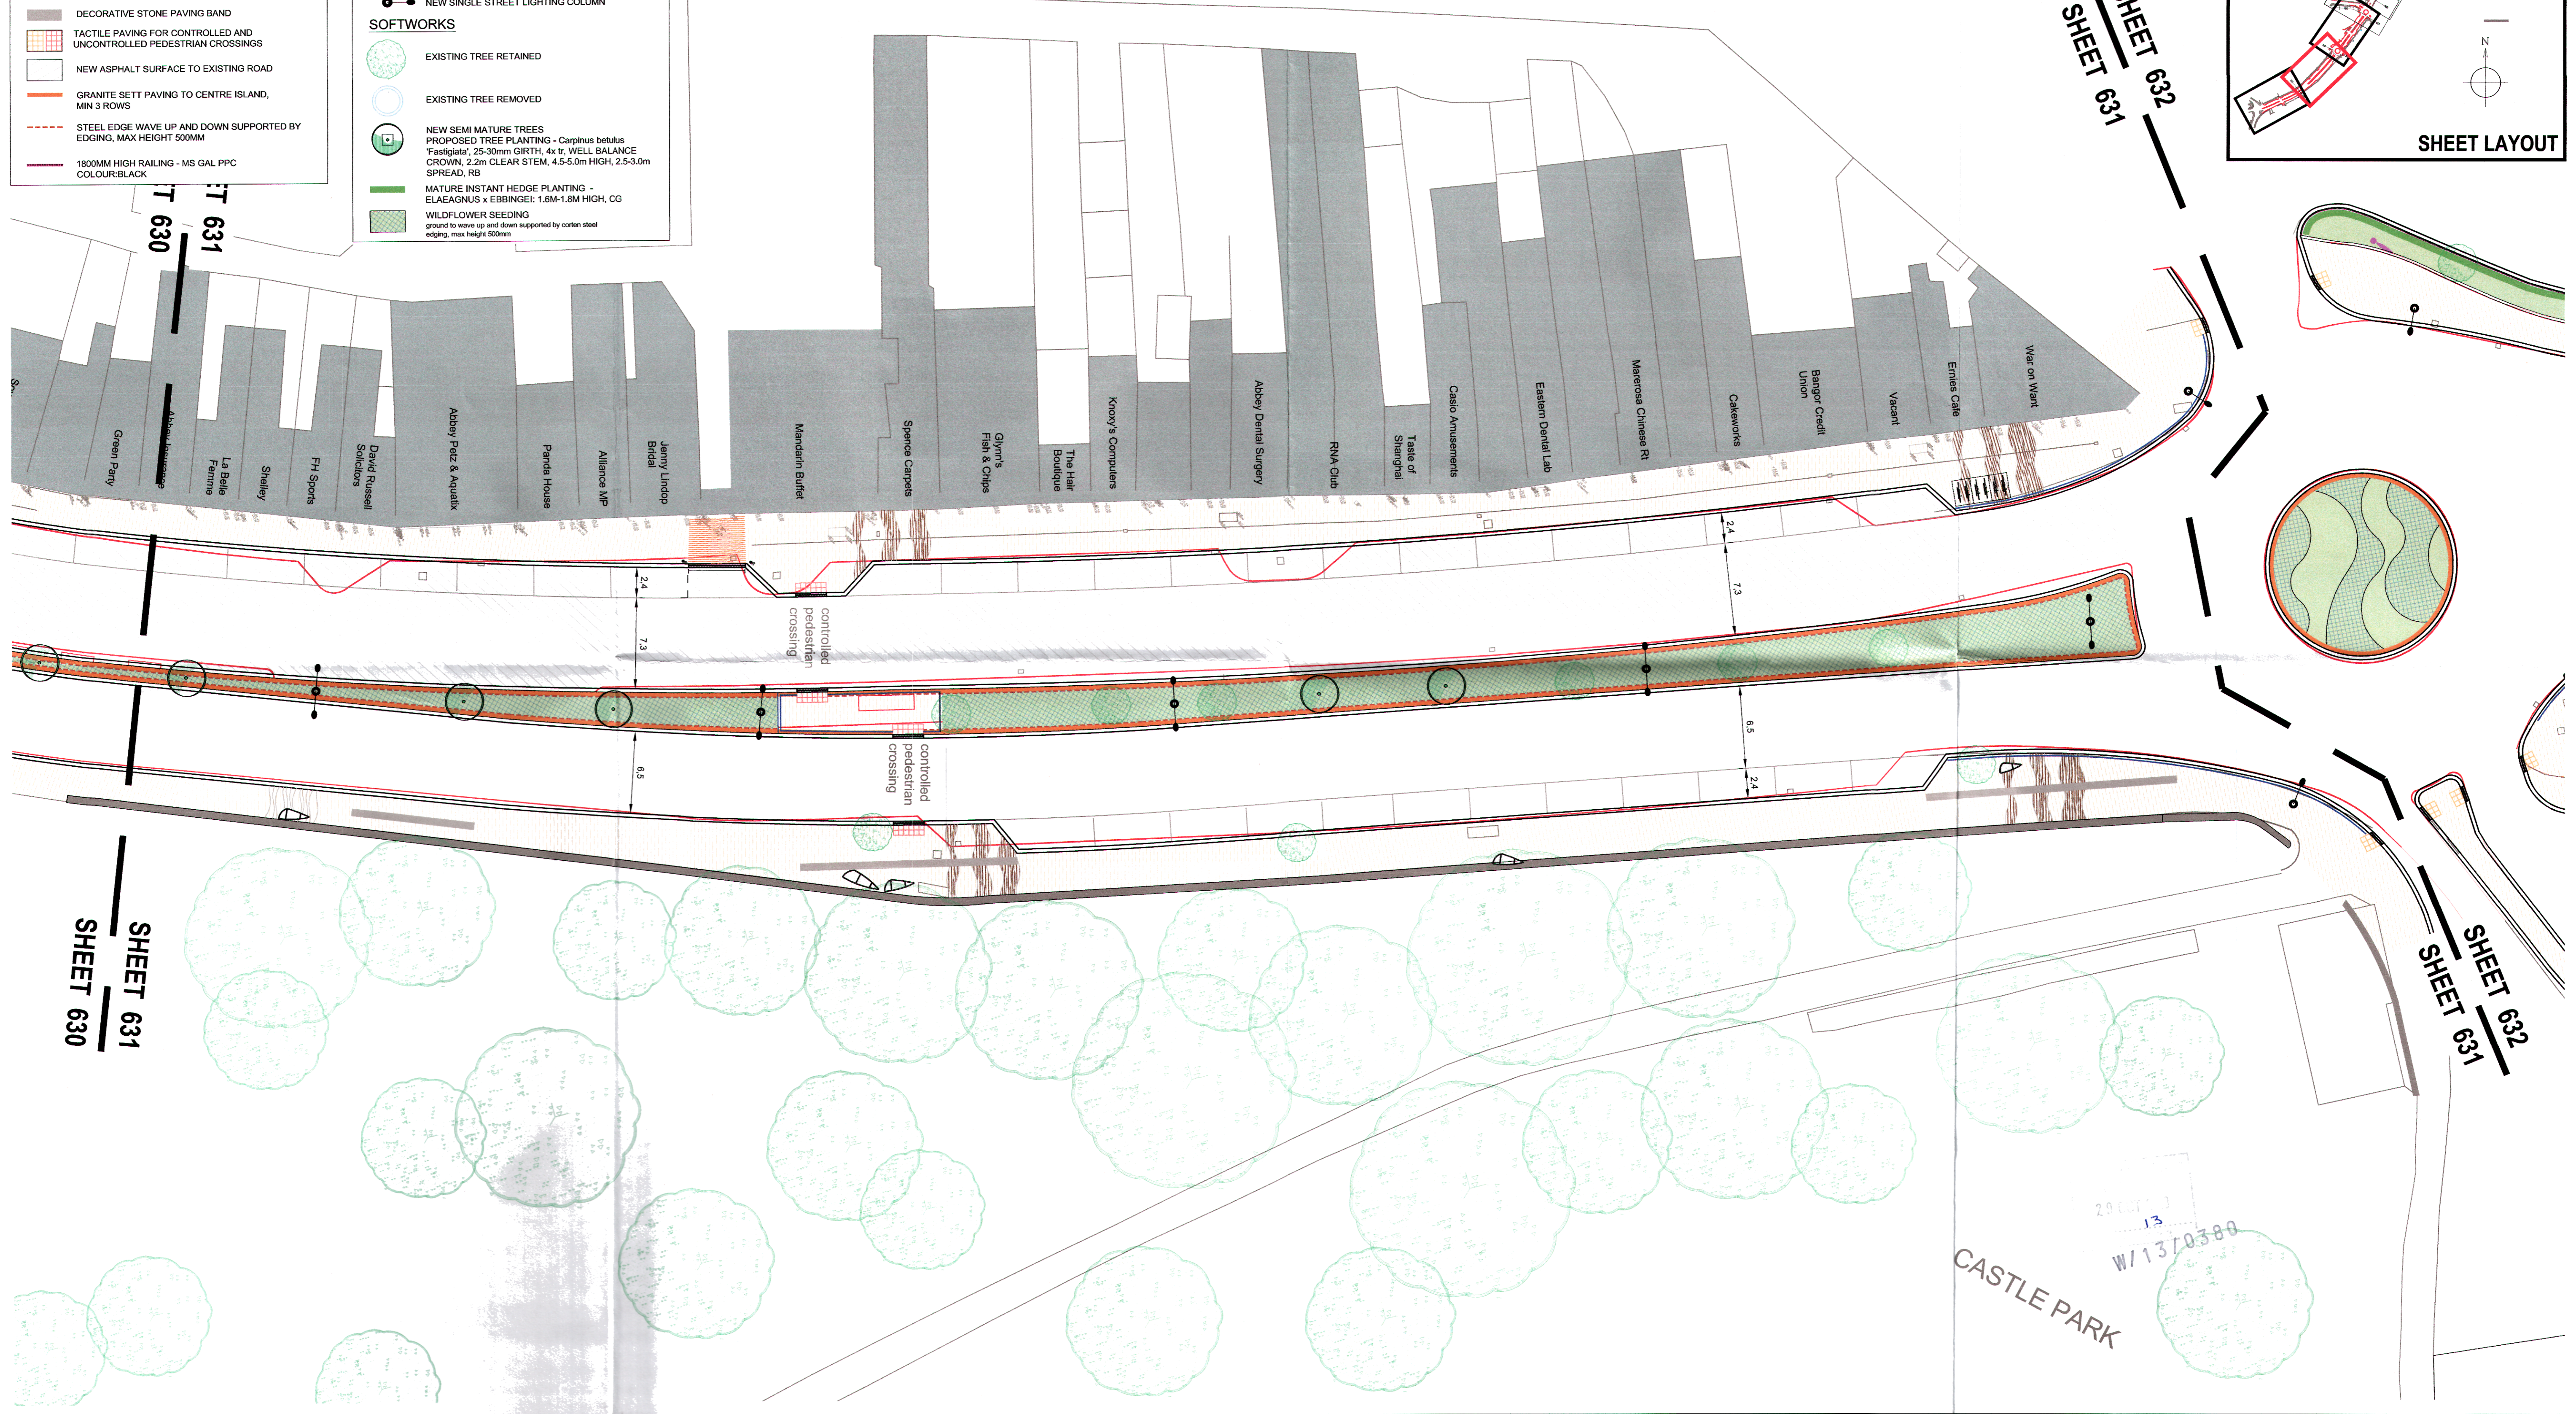


- KEY**
- EXISTING BUILDINGS
  - EXISTING KERB LINE
- HARDWORKS**
- GRANITE KERB  
300MM WIDE KERB, INCLUDING SPECIALS AT ALL CORNERS, RADI AND DROPPED KERBS
  - GRANITE PAVING FLAGS WITH MIN 3 ROWS OF GRANITE SETT PAVING ALONG BUILDING LINE
  - DECORATIVE STONE PAVING DETAIL
  - DECORATIVE STONE PAVING BAND
  - TACTILE PAVING FOR CONTROLLED AND UNCONTROLLED PEDESTRIAN CROSSINGS
  - NEW ASPHALT SURFACE TO EXISTING ROAD
  - GRANITE SETT PAVING TO CENTRE ISLAND, MIN 3 ROWS
  - STEEL EDGE WAVE UP AND DOWN SUPPORTED BY EDGING, MAX HEIGHT 500MM
  - 1800MM HIGH RAILING - MS GAL PPC COLOUR:BLACK

- STREET FURNITURE**
- BESPOKE BANGOR SEAT - (SMALL, MEDIUM & LARGE)
  - FEATURE SAIL - FEATURE SAIL BANNER COLUMN - 7.8M HIGH
  - TELESCOPIC / STATIC BOLLARDS
  - 2 no STAINLESS STEEL CYCLE STANDS
  - DECORATIVE STAINLESS STEEL PEDESTRIAN GUARDS RAILING
- STREET LIGHTING**
- NEW DOUBLE STREET LIGHTING COLUMN
  - NEW SINGLE STREET LIGHTING COLUMN
- SOFTWORKS**
- EXISTING TREE RETAINED
  - EXISTING TREE REMOVED
  - NEW SEMI MATURE TREES  
PROPOSED TREE PLANTING - *Carpinus betulus* 'Fastigiata', 25-30mm GIRTH, 4x tr, WELL BALANCE CROWN, 2.2m CLEAR STEM, 4.5-5.0m HIGH, 2.5-3.0m SPREAD, RB
  - MATURE INSTANT HEDGE PLANTING - *ELAEAGNUS* x *EBBINGEI*: 1.6M-1.8M HIGH, CG
  - WILDFLOWER SEEDING  
ground to wave up and down supported by corten steel edging, max height 500mm

- PROPOSED SHRUB PLANTING AREA**
- General Notes**
- 500mm wide reinstatement strip along all kerbs
  - Overhead cables to be undergrounded within the Scheme area of
    - Abbey Street, Dufferin Avenue, Central Avenue, Kings Street
  - All Kerbs to be 300x250x900mm Granite
  - Tactile Paving to all Road Crossings
  - Bus Kerbs to all Bus Stops
  - Dropped Kerb to all pedestrian crossings at road level
- Drainage**
- Underground all downpipes, drainage to connect into existing sewer

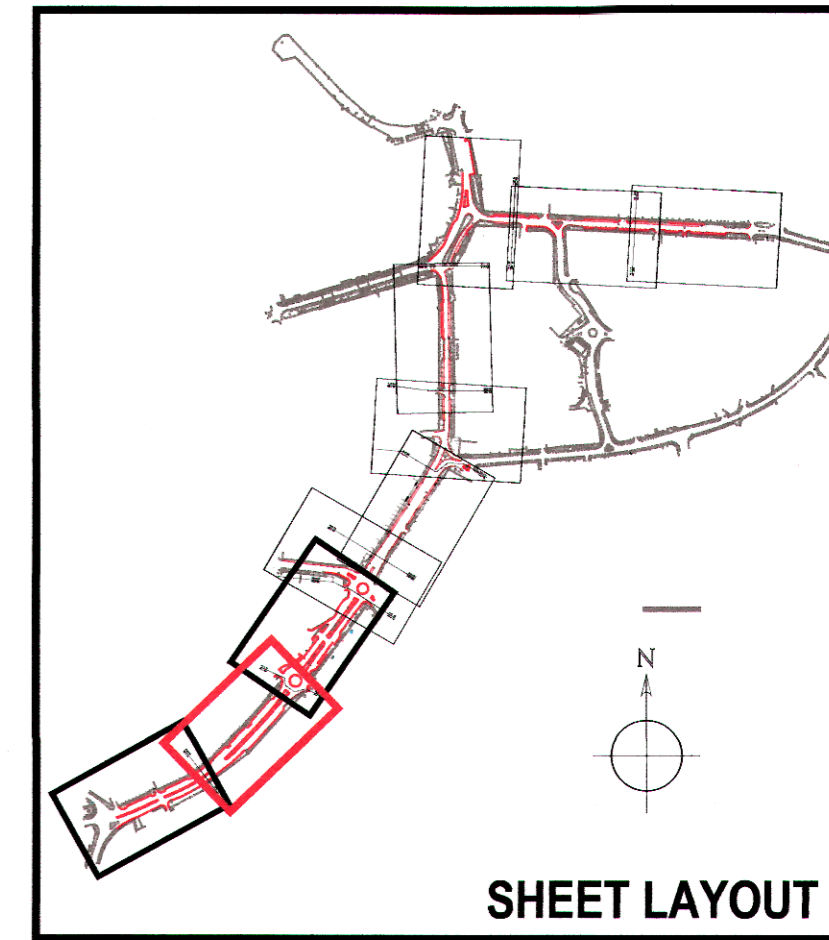

20 13  
W/1370380  
CASTLE PARK

Proj Date: 10/07/2013 12:22 PM  
 File Name: G:\7064572 - BANGOR & HOLMWOOD PUBLIC REALM - DRAWINGS - PLANNING - SUBMITTED/ISSUED - BAN - 630 - 631 - 632 - PROPOSED LAYOUTS

Revision Details		By	Date	Suffix	NOTES	Purpose of Issue <b>PLANNING</b>		Project Title <b>BANGOR PUBLIC REALM</b>		Drawing Title <b>PROPOSED LAYOUT          ABBEY STREET          SHEET 2 of 3</b>		Designed NC URS Internal Project No. 47064572 Scale @ A1 1:250	Drawn NC	Checked PM	Approved CA	Date JULY 2013	URS Infrastructure & Environment UK Limited Beechill House Beechill Road, Belfast BT8 7RP T: +44 (0)28 9070 5111 F: +44 (0)28 9070 9651 www.ursglobal.com	Drawing Number <b>47064572 - BAN - 631</b>	Rev <b>P0</b>
CONSTRUCTION RISKS    MAINTENANCE / CLEANING RISK    DEMOLITION RISKS						Client <b>North Down Borough Council</b>						In addition to the hazard risks normally associated with the types of work detailed on this drawing take note of above. It is assumed that all works on this drawing will be carried out by a competent contractor working, where appropriate, to an appropriate method statement.						SAFETY, HEALTH AND ENVIRONMENTAL INFORMATION BOX	