


LAYOUT PLAN, SCALE 1:150

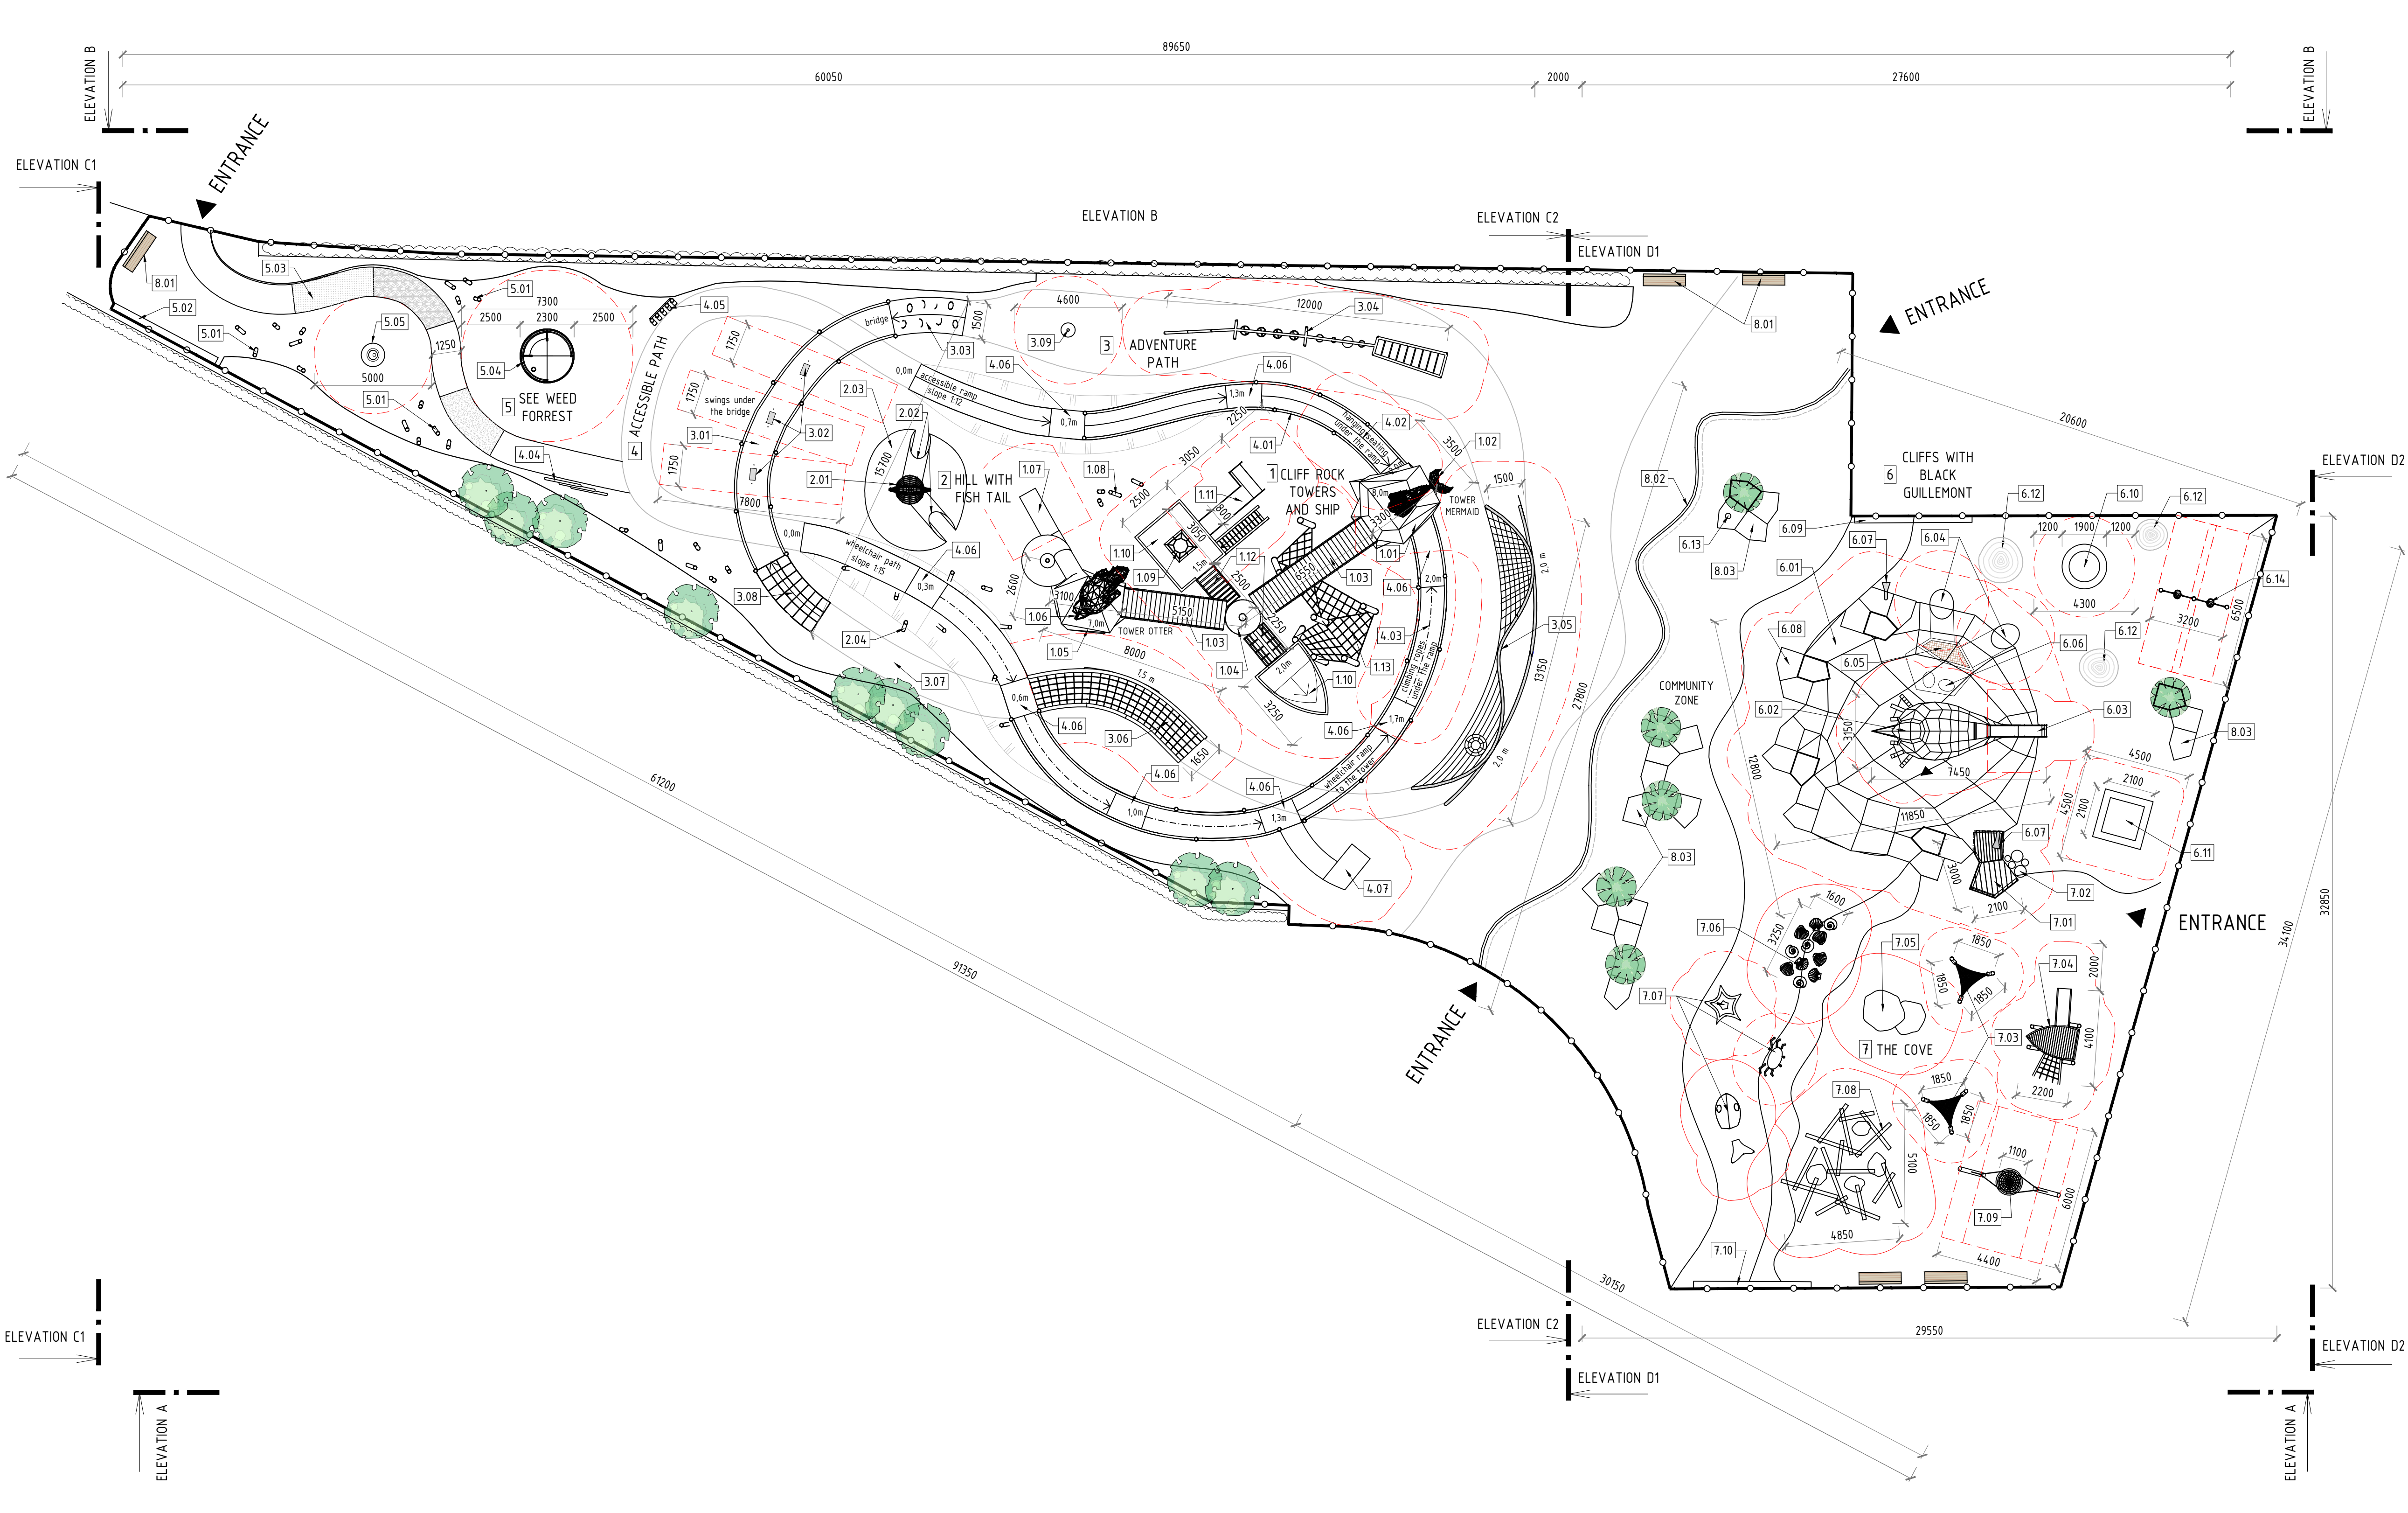

LIST OF ELEMENTS:

1. CLIFF ROCKS AND SHIP

1.01 rock cliff tower

1.02 mermaid

1.03 adventure bridge

1.04 transfer house

1.05 sea otter

1.06 rock cliff tower

1.07 tube slide

1.08 sea weed

1.09 climbing net (in the ship)

1.10 ship

1.11 inclusive slide with ramp

1.12 bridge

1.13 climbing nets (fishing net)
2. HILL WITH FISH TAIL

2.01 hill

2.02 tunnels

2.03 tail

2.04 acacia poles
3. ADVENTURE PATH

3.01 main construction

3.02 swings

3.03 climbing boulder

3.04 ninja trail / adventure path

3.05 net waves - big

3.06 net waves - small

3.07 game on the ground

3.08 climbing net

3.09 stand-on spinner
4. ACCESSIBLE PATH

4.01 main construction

4.02 hanging seating

4.03 climbing ropes

4.04 fine motor skills waves

4.05 musical tubes

4.06 resting platforms

4.07 inclusive slide
5. SEAWEED FORREST

5.01 acacia poles

5.02 interactive play wall

5.03 sensory path

5.04 inclusive roundabout

5.05 inclusive bowl spinner
6. CLIFFS WITH BLACK GUILLEMONT

6.01 hill

6.02 bird statue

6.03 slide

6.04 tunnels

6.05 net

6.06 eggs

6.07 talk tube

6.08 platforms

6.09 interactive play wall

6.10 trampoline

6.11 inclusive trampoline

6.12 hills

6.13 small sculpture of bird

6.14 swings
7. THE COVE

7.01 cave house + sensory play

7.02 treasure

7.03 resting nets

7.04 small boat + slide + climbing net

7.05 sensory rocks

7.06 shells on springs

7.07 sea creatures - epdm

7.08 logs and stones climbing

7.09 nest swing

7.10 interactive play wall
8. FURNITURE

8.01 benches

8.02 light line

8.03 benches with greenery



This work is protected by Act No. 121/2000 Coll., The Copyright Act (hereinafter referred to as the „Copyright Act“). The right to exercise the right to use this work in the sense of the provisions of § 12 paragraph 4 of the Copyright Act (hereinafter referred to as the „Copyright Act“) is exclusively for the business company Ateliér Unipark s.r.o., with its registered office at Pražská 1008/69, Brno, postal code 639 00, IČ: 10814604, entered in the Commercial Register of the Brno District Court, under file No. C 12301 (hereinafter referred to as Ateliér Unipark s.r.o. company). However, if, with the consent of the author of the work, this authorization has been granted to the client on the basis of a written sublicense agreement, the client is entitled to exercise the right to use the work to the extent specified in the sublicense agreement. Unauthorized use of this work or unauthorized interference with this work entitles the entitled person, inter alia, to compensation for damages and the issue of unjust enrichment.

LEAD DESIGNER:	Ing. arch. Jana Bezuchová	CLIENT OF THE CONTRACT:	unipark	PREPARED BY:	AU
DESIGNERS:	Ing. arch. Michaela Skoupilová Nóra Lepsenyiová, Hana Černá, Matouš Píža				
INVESTOR OF THE CONTRACT:	Bangor marine 3rd Floor, The Printworks 35-39 Queen Street Belfast United Kingdom Northern Ireland BT1 6EA United Kingdom				
CONTRACT TITLE:	BANGOR MARINE PLAYGROUND	DATE:	MARCH 2026		
DOCUMENTATION LEVEL:	PLANNING SUBMISSION DOCUMENTATION	FORMAT:	A1		
DRAWING:	LAYOUT PLAN	SCALE:	1:150		
		DRAWING NO.	COPY NO.		
		01			